




GRAFIČKI DEO URBANISTIČKOG PROJEKTA

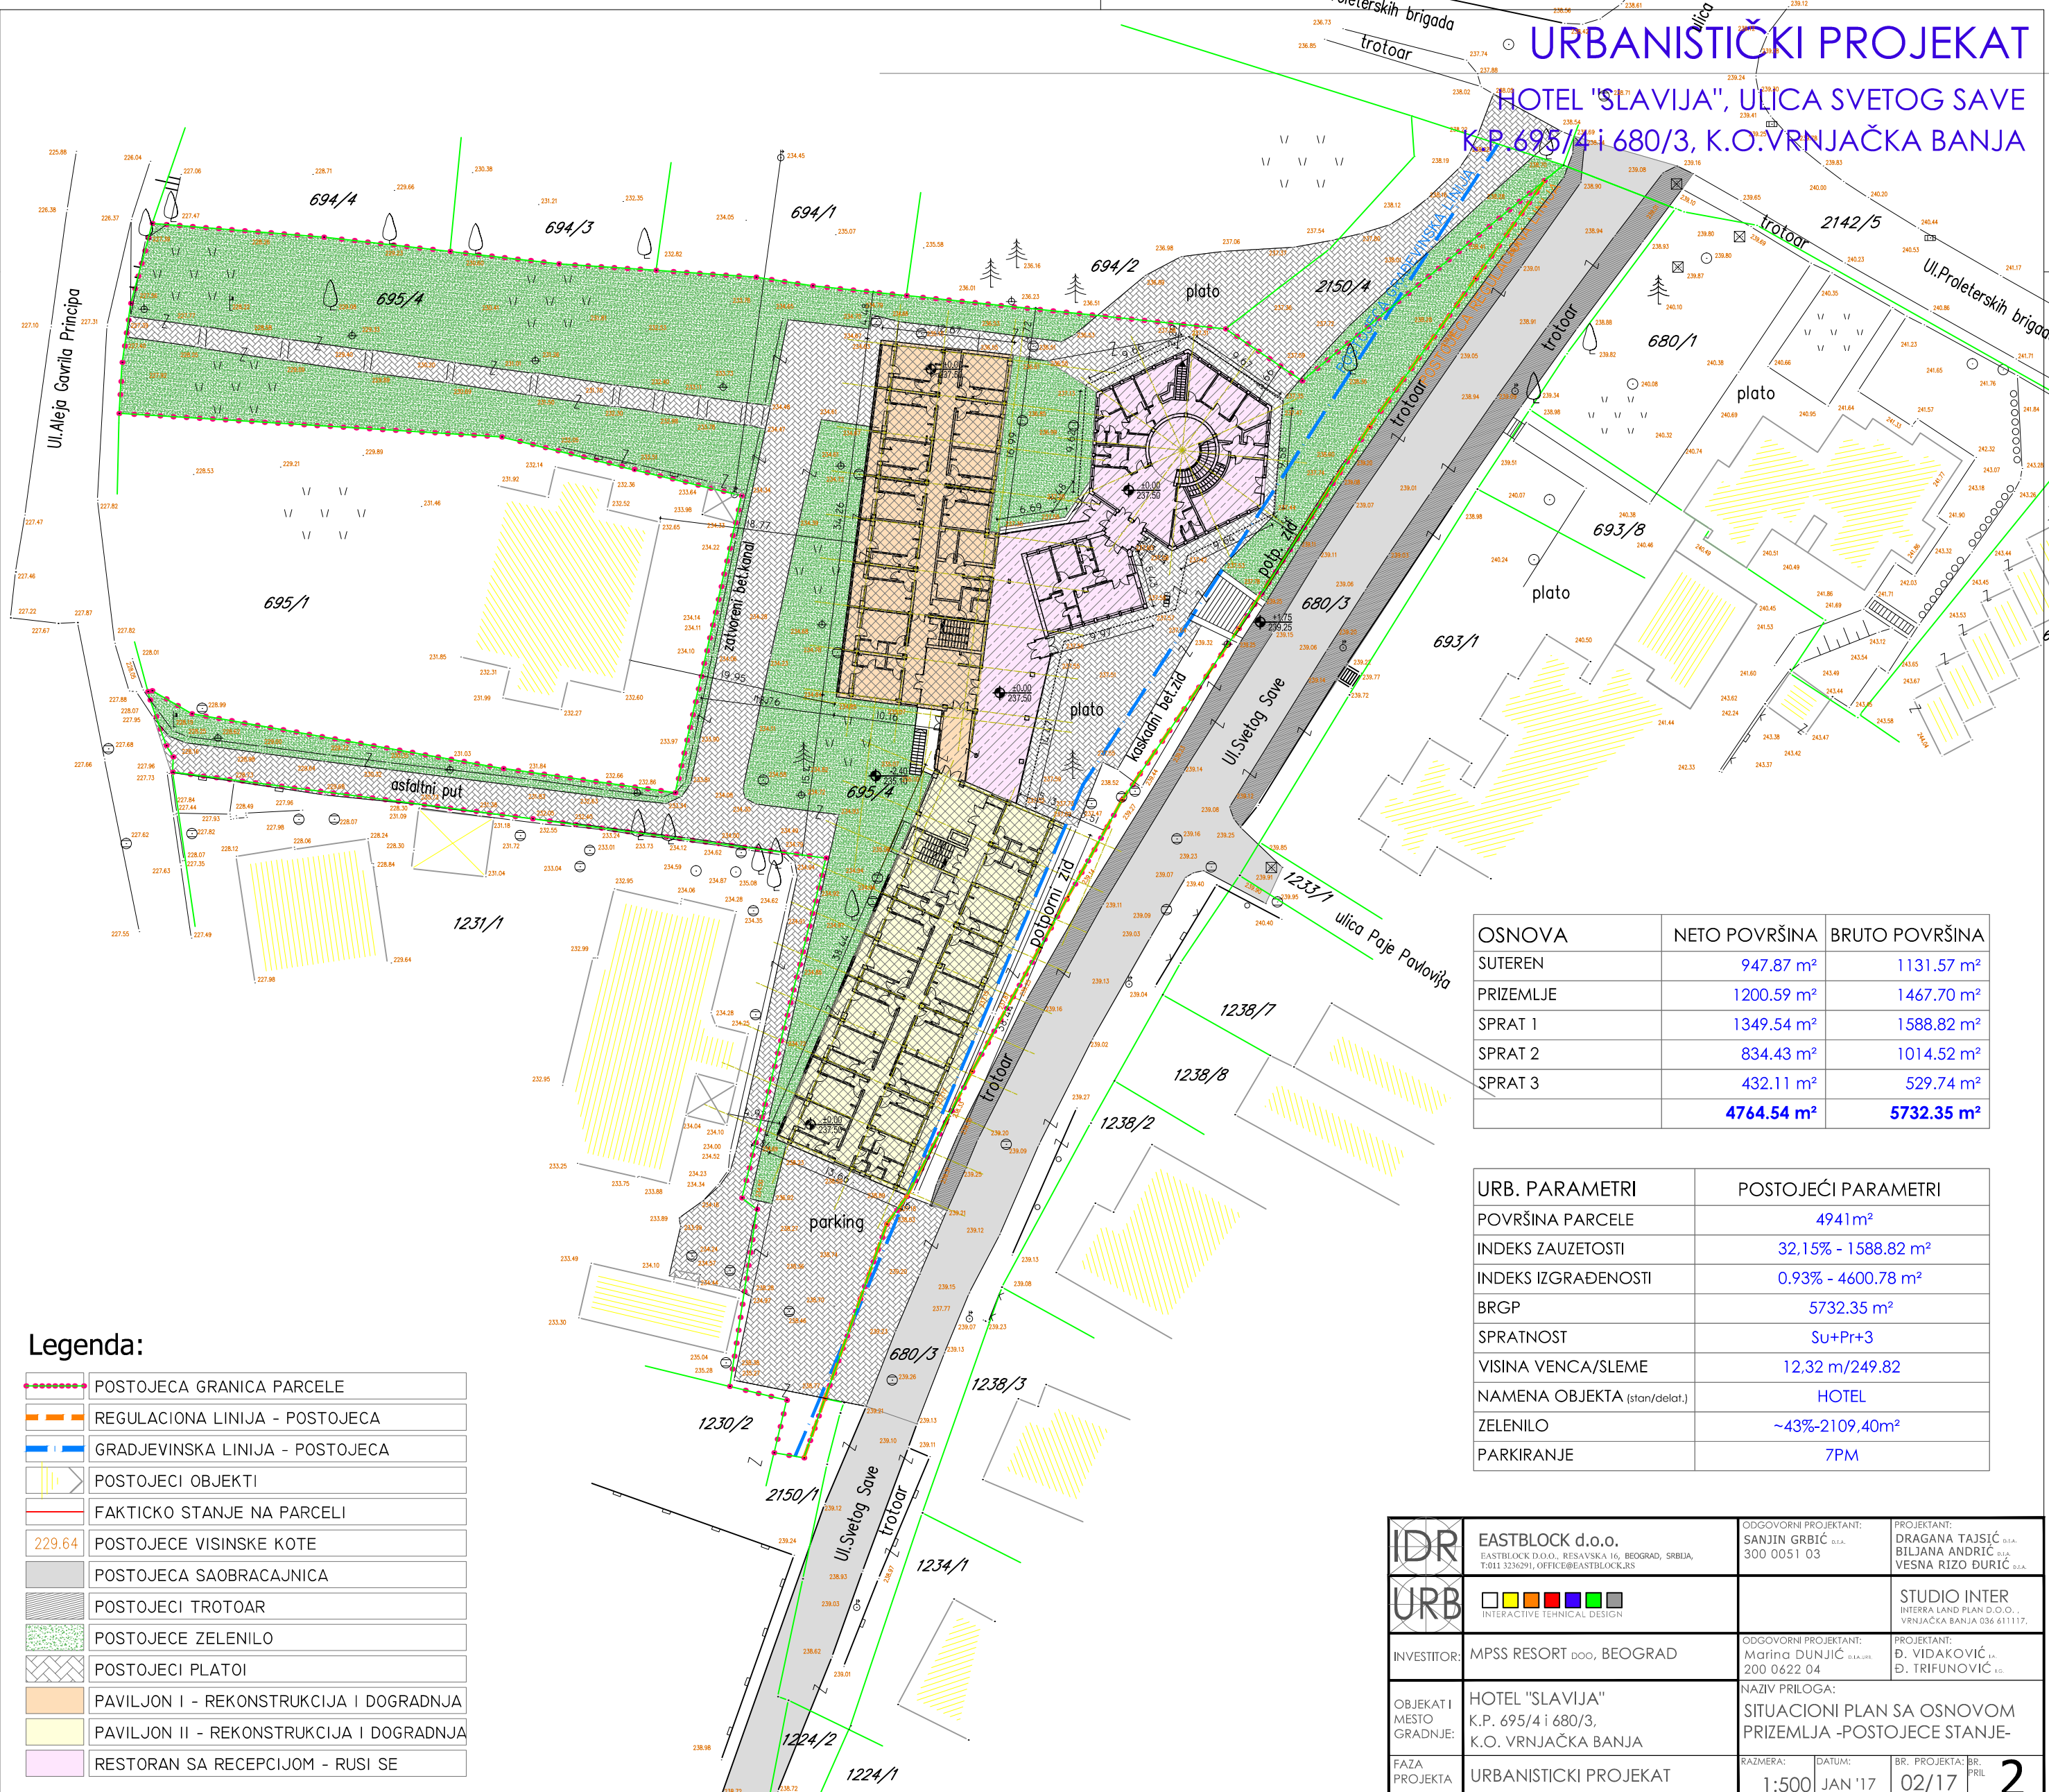

URBANISTIČKI PROJEKT HOTEL "SLAVIJA", ULICA SVETOG SAVE K.P. 695/4 i 680/3, K.O. VRNJAČKA BANJA




URB. PARAMETRI	POSTOJEĆI PARAMETRI
POVRŠINA PARCELE	4941 m ²
INDEKS ZAUZETOSTI	32,15% - 1588,82 m ²
INDEKS IZGRADENOSTI	0,93% - 4600,78 m ²
BRGP	5732,35 m ²
SPRATNOST	Su+Pr+3
VISINA VENCA/SLEME	12,32 m/249,82
NAMENA OBJEKTA (stan/delat.)	HOTEL
ZELENILO	~43%-2109,40 m ²
PARKIRANJE	7PM

Legenda:

- POSTOJEĆA GRANICA PARCELE
- REGULACIONA LINIJA - POSTOJEĆA
- GRADJEVINSKA LINIJA - POSTOJEĆA
- POSTOJEĆI OBJEKTI
- FAKTIČKO STANJE NA PARCELI
- 229.64 POSTOJEĆE VISINSKE KOTE
- POSTOJEĆA SAOBRAĆAJNICA
- POSTOJEĆI TROTOAR
- POSTOJEĆE ZELENILO
- POSTOJEĆI PLATOI
- PAVILJON I - REKONSTRUKCIJA I DOGRADNJA
- PAVILJON II - REKONSTRUKCIJA I DOGRADNJA
- RESTORAN SA REPCIJOM - RUSI SE

IDR	EASTBLOCK d.o.o. EASTBLOCK D.O.O., RESAVSKA 16, BEOGRAD, SRBIJA, T:011 3236291, OFFICE@EASTBLOCK.RS	ODGOVORNI PROJEKTANT: SANJIN GRBIĆ d.d.a. 300 0051 03	PROJEKTANT: DRAGANA TAJSIĆ d.d.a., BILJANA ANDRIĆ d.d.a., VESNA RIZO ĐURIC d.d.a.
	URB	<input type="checkbox"/> <input type="checkbox"/> <input type="checkbox"/> <input type="checkbox"/> <input type="checkbox"/> <input type="checkbox"/> <input type="checkbox"/> <input type="checkbox"/> <input type="checkbox"/> <input type="checkbox"/>	STUDIO INTER INTERA LAND PLAN D.O.O., VRNJAČKA BANJA 036 611117.
INVESTITOR: MPSS RESORT DOO, BEOGRAD		ODGOVORNI PROJEKTANT: Marina DUNJIĆ d.d.a. i.p.p. 200 0622 04	PROJEKTANT: Đ. VIDAKOVIĆ i.p. Đ. TRIFUNOVIĆ i.p.
OBJEKAT I MESTO GRADNJE: HOTEL "SLAVIJA" K.P. 695/4 i 680/3, K.O. VRNJAČKA BANJA	NAZIV PRILOGA: SITUACIONI PLAN SA OSNOVOM PRIZEMLJA - POSTOJEĆE STANJE-		
FAZA PROJEKTA URBANISTIČKI PROJEKT	RAZMERA: 1:500	DATUM: JAN '17	BR. PROJEKTA: BR. PRIL 02/17 2

URBANISTIČKI PROJEKT HOTEL "SLAVIJA", ULICA SVETOG SAVE K.P. 695/4 I 680/3, K.O. VRNJAČKA BANJA

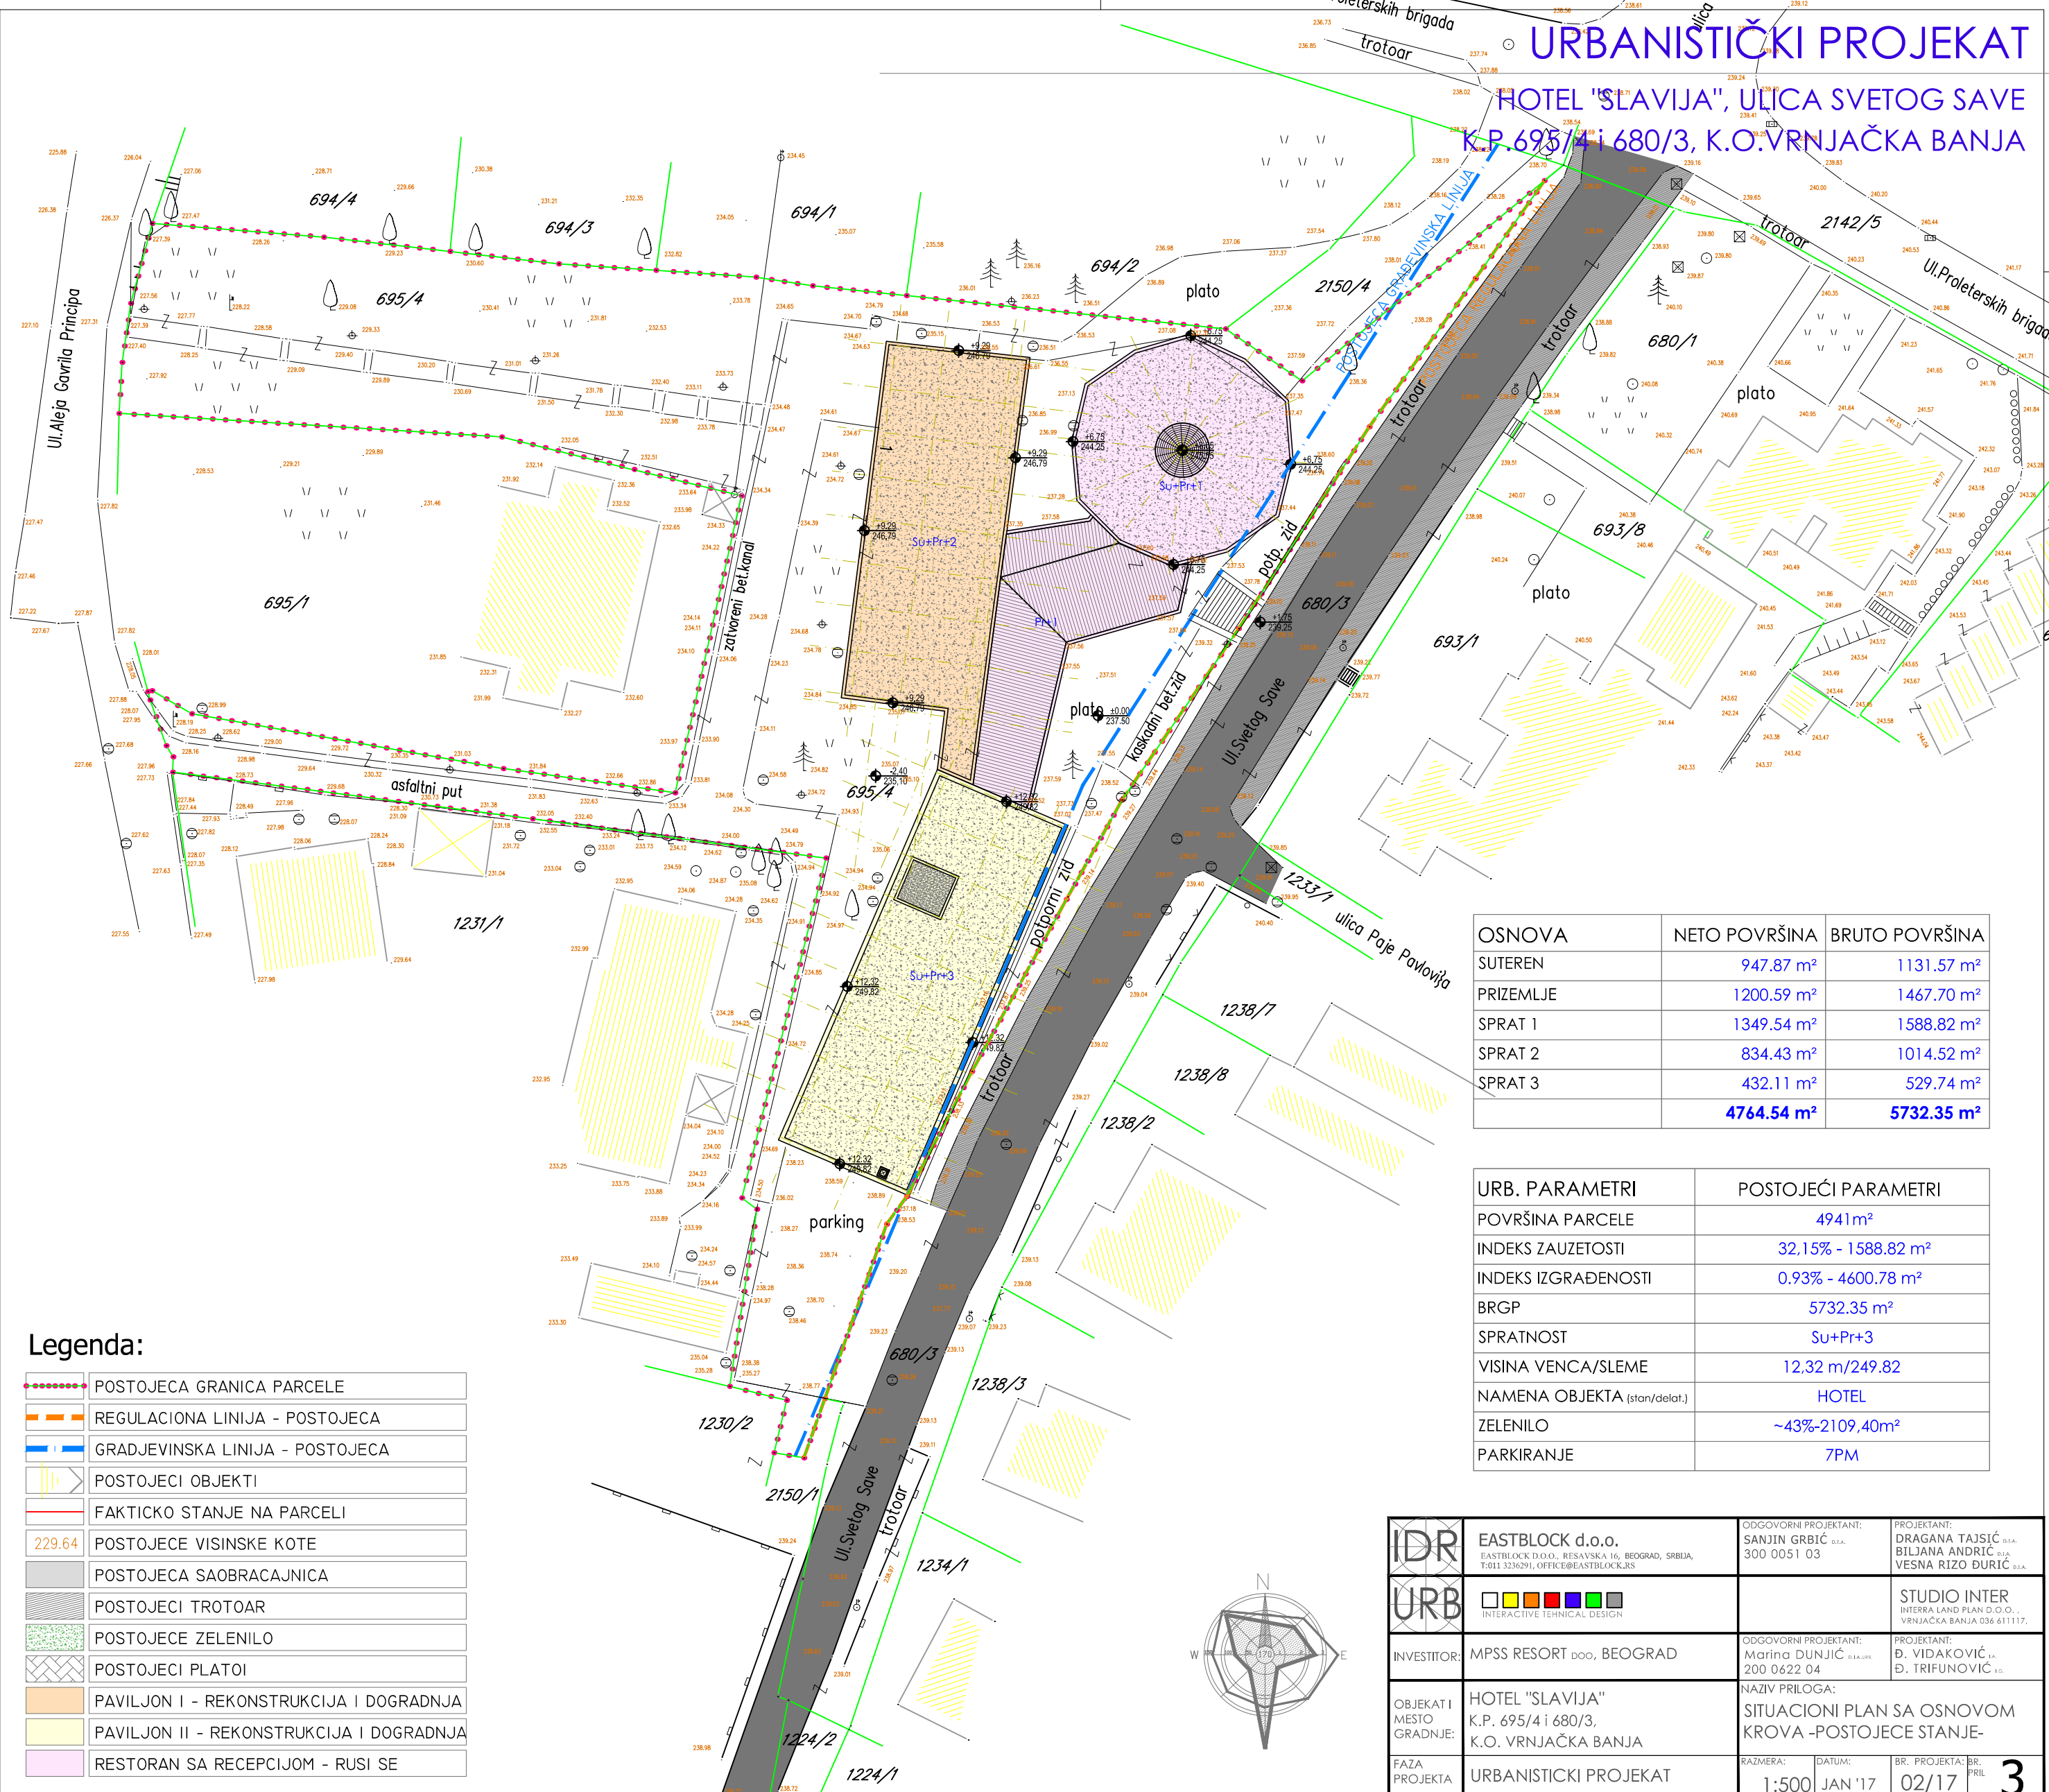


OSNOVA	NETO POVRŠINA	BRUTO POVRŠINA
SUTEREN	947.87 m ²	1131.57 m ²
PRIZEMLJE	1200.59 m ²	1467.70 m ²
SPRAT 1	1349.54 m ²	1588.82 m ²
SPRAT 2	834.43 m ²	1014.52 m ²
SPRAT 3	432.11 m ²	529.74 m ²
	4764.54 m²	5732.35 m²


URB. PARAMETRI	POSTOJEĆI PARAMETRI
POVRŠINA PARCELE	4941 m ²
INDEKS ZAUZETOSTI	32,15% - 1588,82 m ²
INDEKS IZGRADENOSTI	0,93% - 4600,78 m ²
BRGP	5732,35 m ²
SPRATNOST	Su+Pr+3
VISINA VENCA/SLEME	12,32 m/249,82
NAMENA OBJEKTA (stan/delat.)	HOTEL
ZELENILO	~43%-2109,40 m ²
PARKIRANJE	7PM

Legenda:

- POSTOJEĆA GRANICA PARCELE
- REGULACIONA LINIJA - POSTOJEĆA
- GRADJEVINSKA LINIJA - POSTOJEĆA
- POSTOJEĆI OBJEKTI
- FAKTIČKO STANJE NA PARCELI
- 229.64 POSTOJEĆE VISINSKE KOTE
- POSTOJEĆA SAOBRAĆAJNICA
- POSTOJEĆI TROTOAR
- POSTOJEĆE ZELENILO
- POSTOJEĆI PLATOI
- PAVILJON I - REKONSTRUKCIJA I DOGRADNJA
- PAVILJON II - REKONSTRUKCIJA I DOGRADNJA
- RESTORAN SA REPCIJOM - RUSI SE

IDR	EASTBLOCK d.o.o. EASTBLOCK D.O.O., RESAVSKA 16, BEOGRAD, SRBIJA, T:011 3236291, OFFICE@EASTBLOCK.RS	ODGOVORNI PROJEKTANT: SANJIN GRBIĆ D.S.A. 300 0051 03	PROJEKTANT: DRAGANA TAJSIĆ D.S.A., BILJANA ANDRIĆ D.S.A., VESNA RIZO ĐURIC D.S.A.
	URB	 	
INVESTITOR:		MPSS RESORT DOO, BEOGRAD	ODGOVORNI PROJEKTANT: Marina DUNJIĆ D.S.A. I.P.P. 200 0622 04
OBJEKAT I MESTO GRADNJE:	HOTEL "SLAVIJA" K.P. 695/4 I 680/3, K.O. VRNJAČKA BANJA	NAZIV PRILOGA: SITUACIONI PLAN SA OSNOVOM KROVA - POSTOJEĆE STANJE-	
FAZA PROJEKTA	URBANISTIČKI PROJEKAT	RAZMERA: 1:500	DATUM: JAN '17
		BR. PROJEKTA: BR. PRIL	3

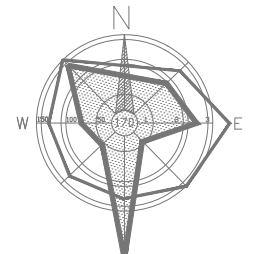

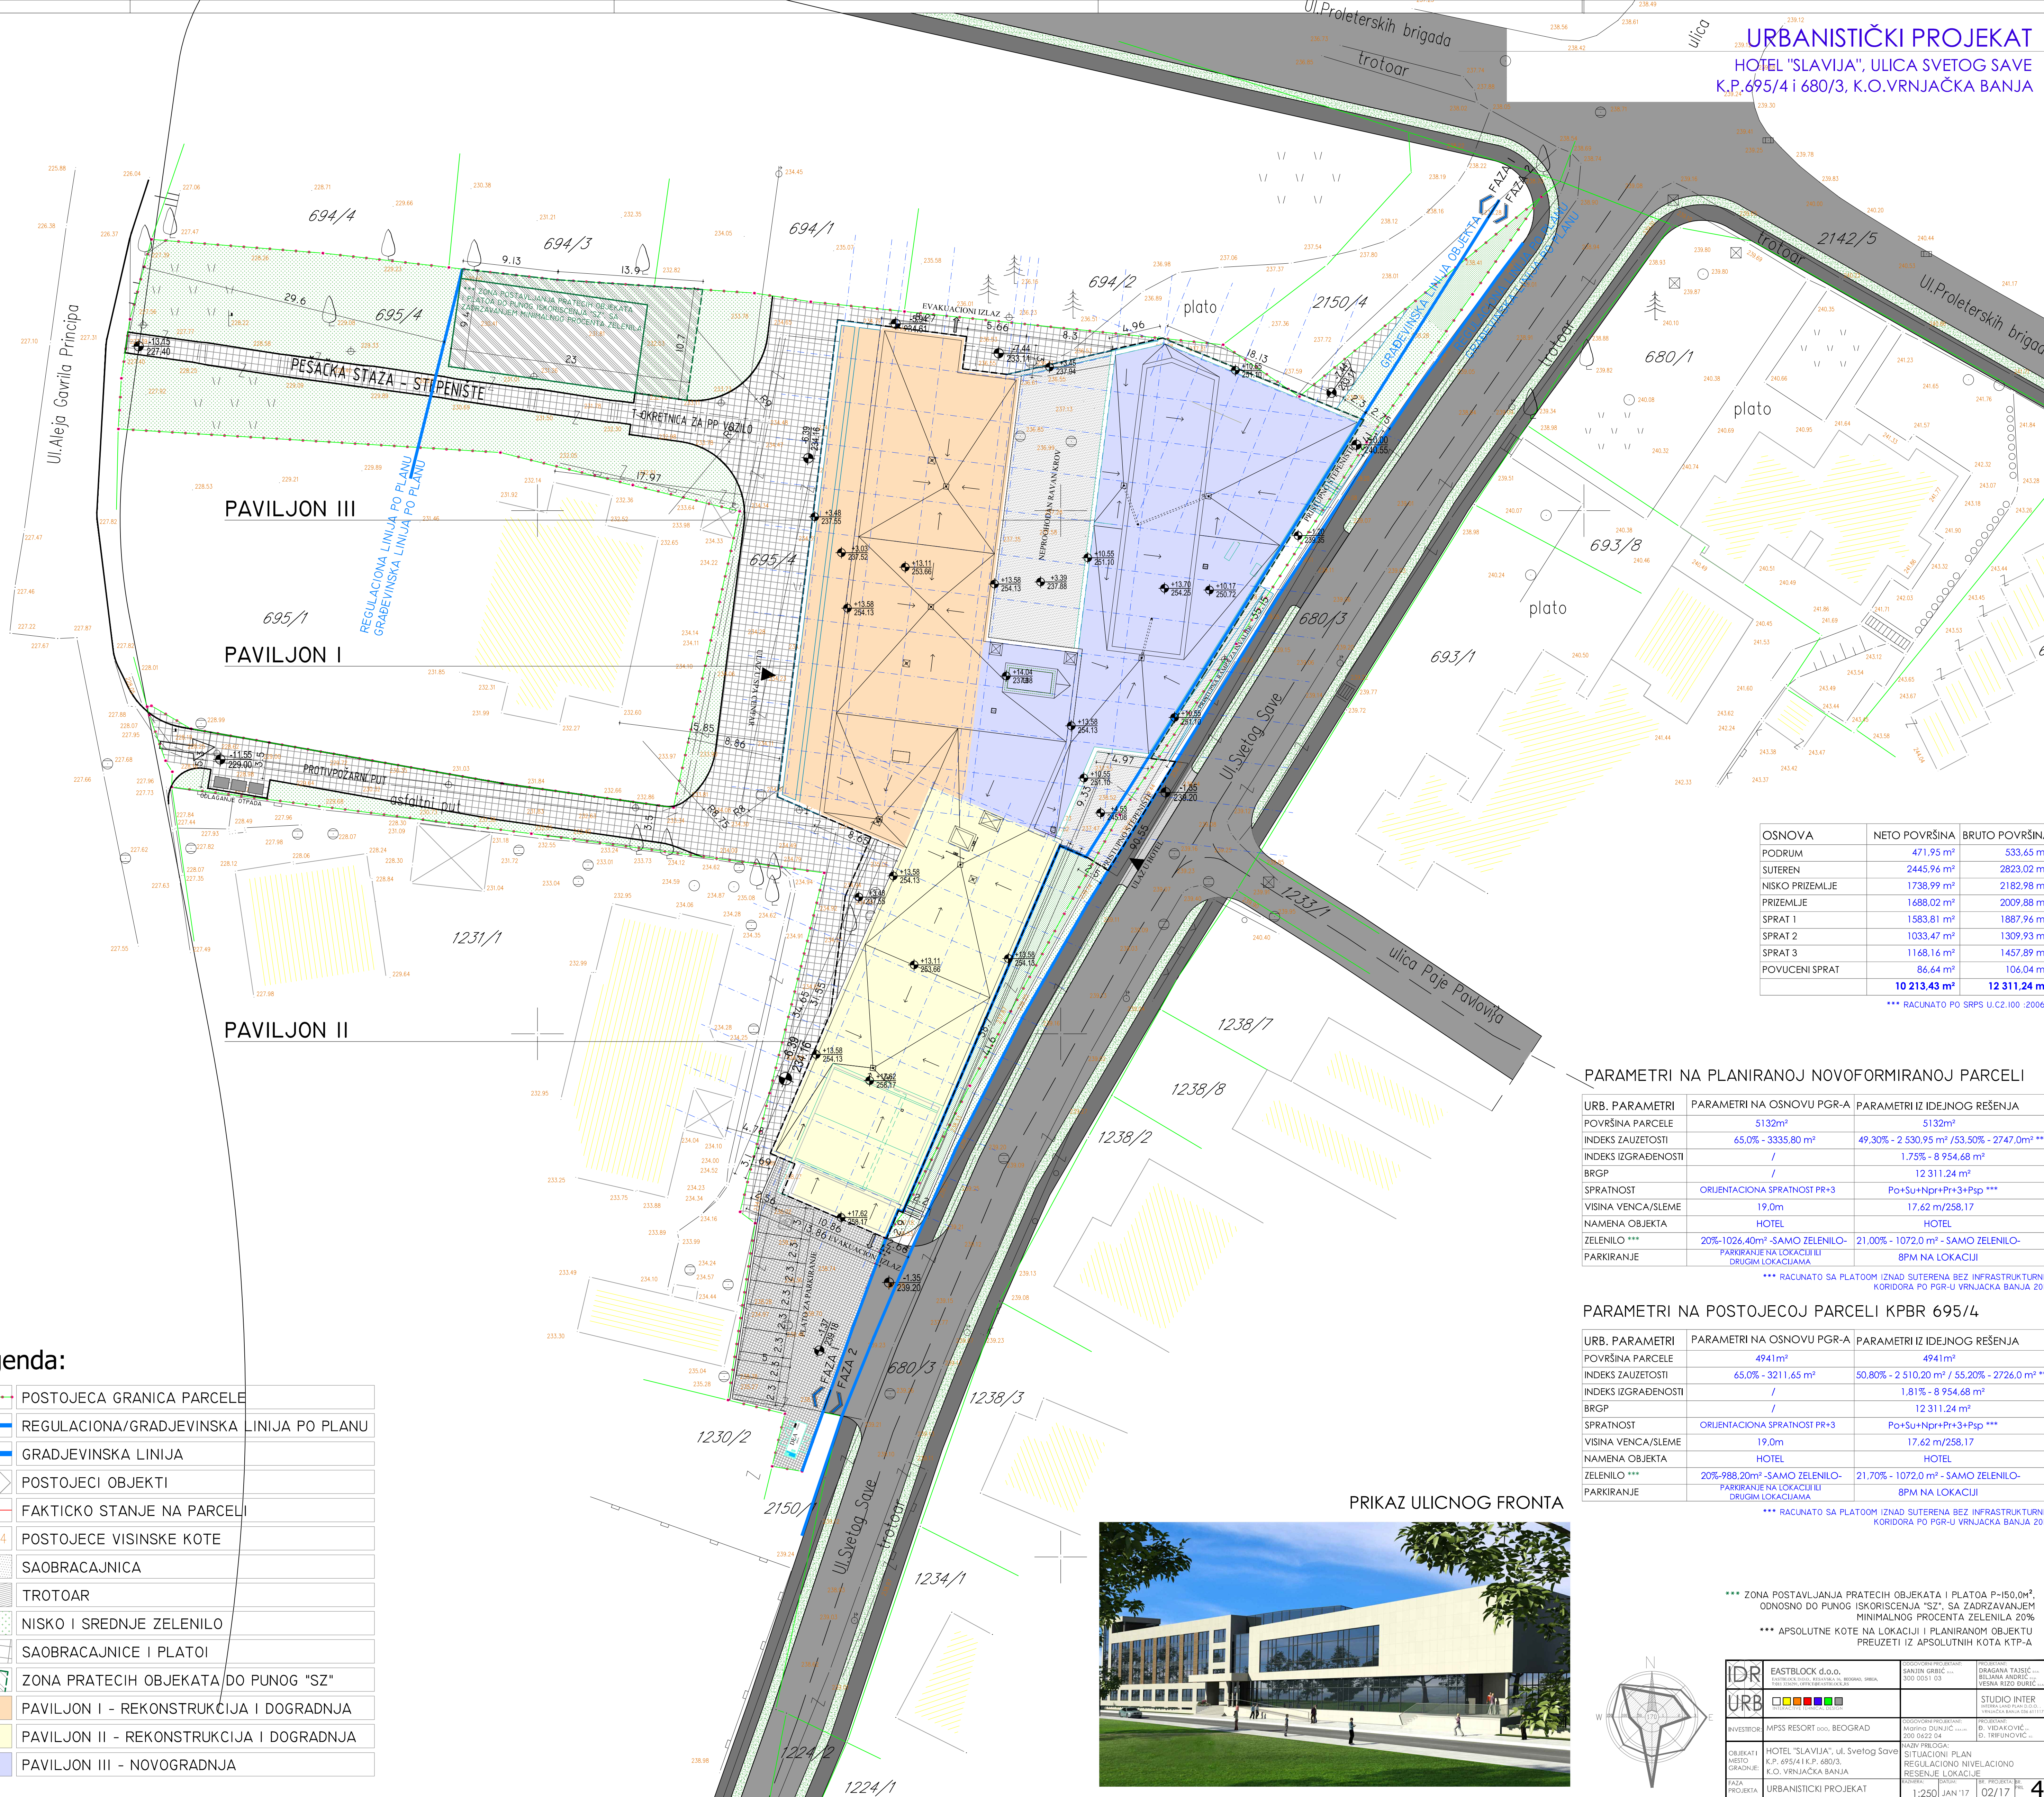

OSNOVA	NETO POVRŠINA	BRUTO POVRŠINA
PODRUM	471,95 m ²	533,65 m ²
SUTEREN	2445,96 m ²	2823,02 m ²
NISKO PRIZEMLJE	1738,99 m ²	2182,98 m ²
PRIZEMLJE	1488,02 m ²	2009,88 m ²
SPRAT 1	1583,81 m ²	1887,96 m ²
SPRAT 2	1033,47 m ²	1309,93 m ²
SPRAT 3	1168,16 m ²	1457,89 m ²
POVUCENI SPRAT	86,44 m ²	106,04 m ²
	10 213,43 m²	12 311,24 m²

*** RACUNATO PO SRPS U.C.100 :2006

PARAMETRI NA PLANIRANOJ NOVIFORMIRANOJ PARCELI

URB. PARAMETRI	PARAMETRI NA OSNOVU PGR-A	PARAMETRI IZ IDEJNOG REŠENJA
POVRŠINA PARCELE	5132m ²	5132m ²
INDEKS ZAUZETOSTI	65,0% - 3335,80 m ²	49,30% - 2 530,95 m ² / 53,50% - 2747,0m ² ***
INDEKS IZGRADENOSTI	/	1,75% - 8 954,68 m ²
BRGP	/	12 311,24 m ²
SPRATNOST	ORIJENTACIONA SPRATNOST PR+3	Po+Su+Npr+Pr+3+Psp ***
VISINA VENCA/SLEME	19,0m	17,62 m/258,17
NAMENA OBJEKTA	HOTEL	HOTEL
ZELENILO ***	20%-1026,40m ² - SAMO ZELENILO-	21,70% - 1072,0 m ² - SAMO ZELENILO-
PARKIRANJE	PARKIRANJE NA LOKACIJI III DRUGIM LOKACIJAMA	8PM NA LOKACIJI

*** RACUNATO SA PLATOOM IZNAD SUTERENA BEZ INFRASTRUKTURNIH KORIDORA PO PGR-U VRNJAČKA BANJA 2016

PARAMETRI NA POSTOJEĆOJ PARCELI KPBR 695/4


URB. PARAMETRI	PARAMETRI NA OSNOVU PGR-A	PARAMETRI IZ IDEJNOG REŠENJA
POVRŠINA PARCELE	4941m ²	4941m ²
INDEKS ZAUZETOSTI	65,0% - 3211,65 m ²	50,80% - 2 510,20 m ² / 55,20% - 2726,0 m ² ***
INDEKS IZGRADENOSTI	/	1,81% - 8 954,68 m ²
BRGP	/	12 311,24 m ²
SPRATNOST	ORIJENTACIONA SPRATNOST PR+3	Po+Su+Npr+Pr+3+Psp ***
VISINA VENCA/SLEME	19,0m	17,62 m/258,17
NAMENA OBJEKTA	HOTEL	HOTEL
ZELENILO ***	20%-988,20m ² - SAMO ZELENILO-	21,70% - 1072,0 m ² - SAMO ZELENILO-
PARKIRANJE	PARKIRANJE NA LOKACIJI III DRUGIM LOKACIJAMA	8PM NA LOKACIJI

*** RACUNATO SA PLATOOM IZNAD SUTERENA BEZ INFRASTRUKTURNIH KORIDORA PO PGR-U VRNJAČKA BANJA 2016


Legenda:

	POSTOJEĆA GRANICA PARCELE
	REGULACIONA/GRADJEVINSKA LINIJA PO PLANU
	GRADJEVINSKA LINIJA
	POSTOJEĆI OBJEKTI
	FAKTIČKO STANJE NA PARCELI
	POSTOJEĆE VISINSKE KOTE
	SAOBRAČAJNICA
	TROTOAR
	NISKO I SREDNJE ZELENILO
	SAOBRAČAJNICE I PLATOI
	ZONA PRATECIH OBJEKATA DO PUNOG "SZ"
	PAVILJON I - REKONSTRUKCIJA I DOGRADNJA
	PAVILJON II - REKONSTRUKCIJA I DOGRADNJA
	PAVILJON III - NOVOGRADNJA

PRIKAZ ULICNOG FRONTA

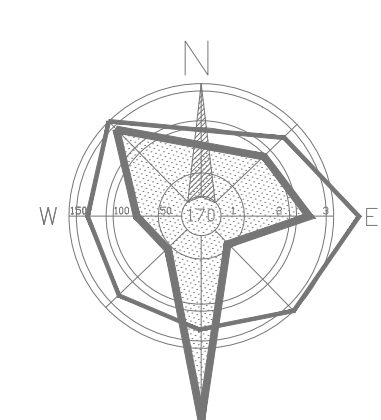

IDR URB	EASTBLOCK d.o.o. EASTBLOCK D.O.O. BEOGRAD, BEOGRAD, SRBIJA 300 0051 03	DRAGANA TAŠIĆ BILJANA ANDRIĆ VESNA RIŠO ĐURĐIĆ	PROJEKTOVANJE SARAJIN GRBIĆ 300 0051 03	PROJEKTOVANJE DRAGANA TAŠIĆ BILJANA ANDRIĆ VESNA RIŠO ĐURĐIĆ
	INVESTITOR MPSS RESORT DOO, BEOGRAD	ODGOVORNI PROJEKTOVANJE MIRKO DUNJIC 200 0422 24	PROJEKTOVANJE D. VIDANOVIC D. TRENKOVIC	STUDIO INTER BEOGRAD BEOGRAD, SRBIJA 300 0051 03
OBJEKAT I MESTO GRADNJE	HOTEL "SLAVIJA", ul. Svetog Save K.P. 695/4 I K.P. 680/3, K.O. VRNJAČKA BANJA	SITUACIONI PLAN REGULACIONO NIVELACIONO REŠENJE LOKACIJE	NAZIV PROJEKTA	URBANISTIČKI PROJEKT
FAZA PROJEKTA	1:250	DATUM JAN '17	BR. PROJEKTA	4

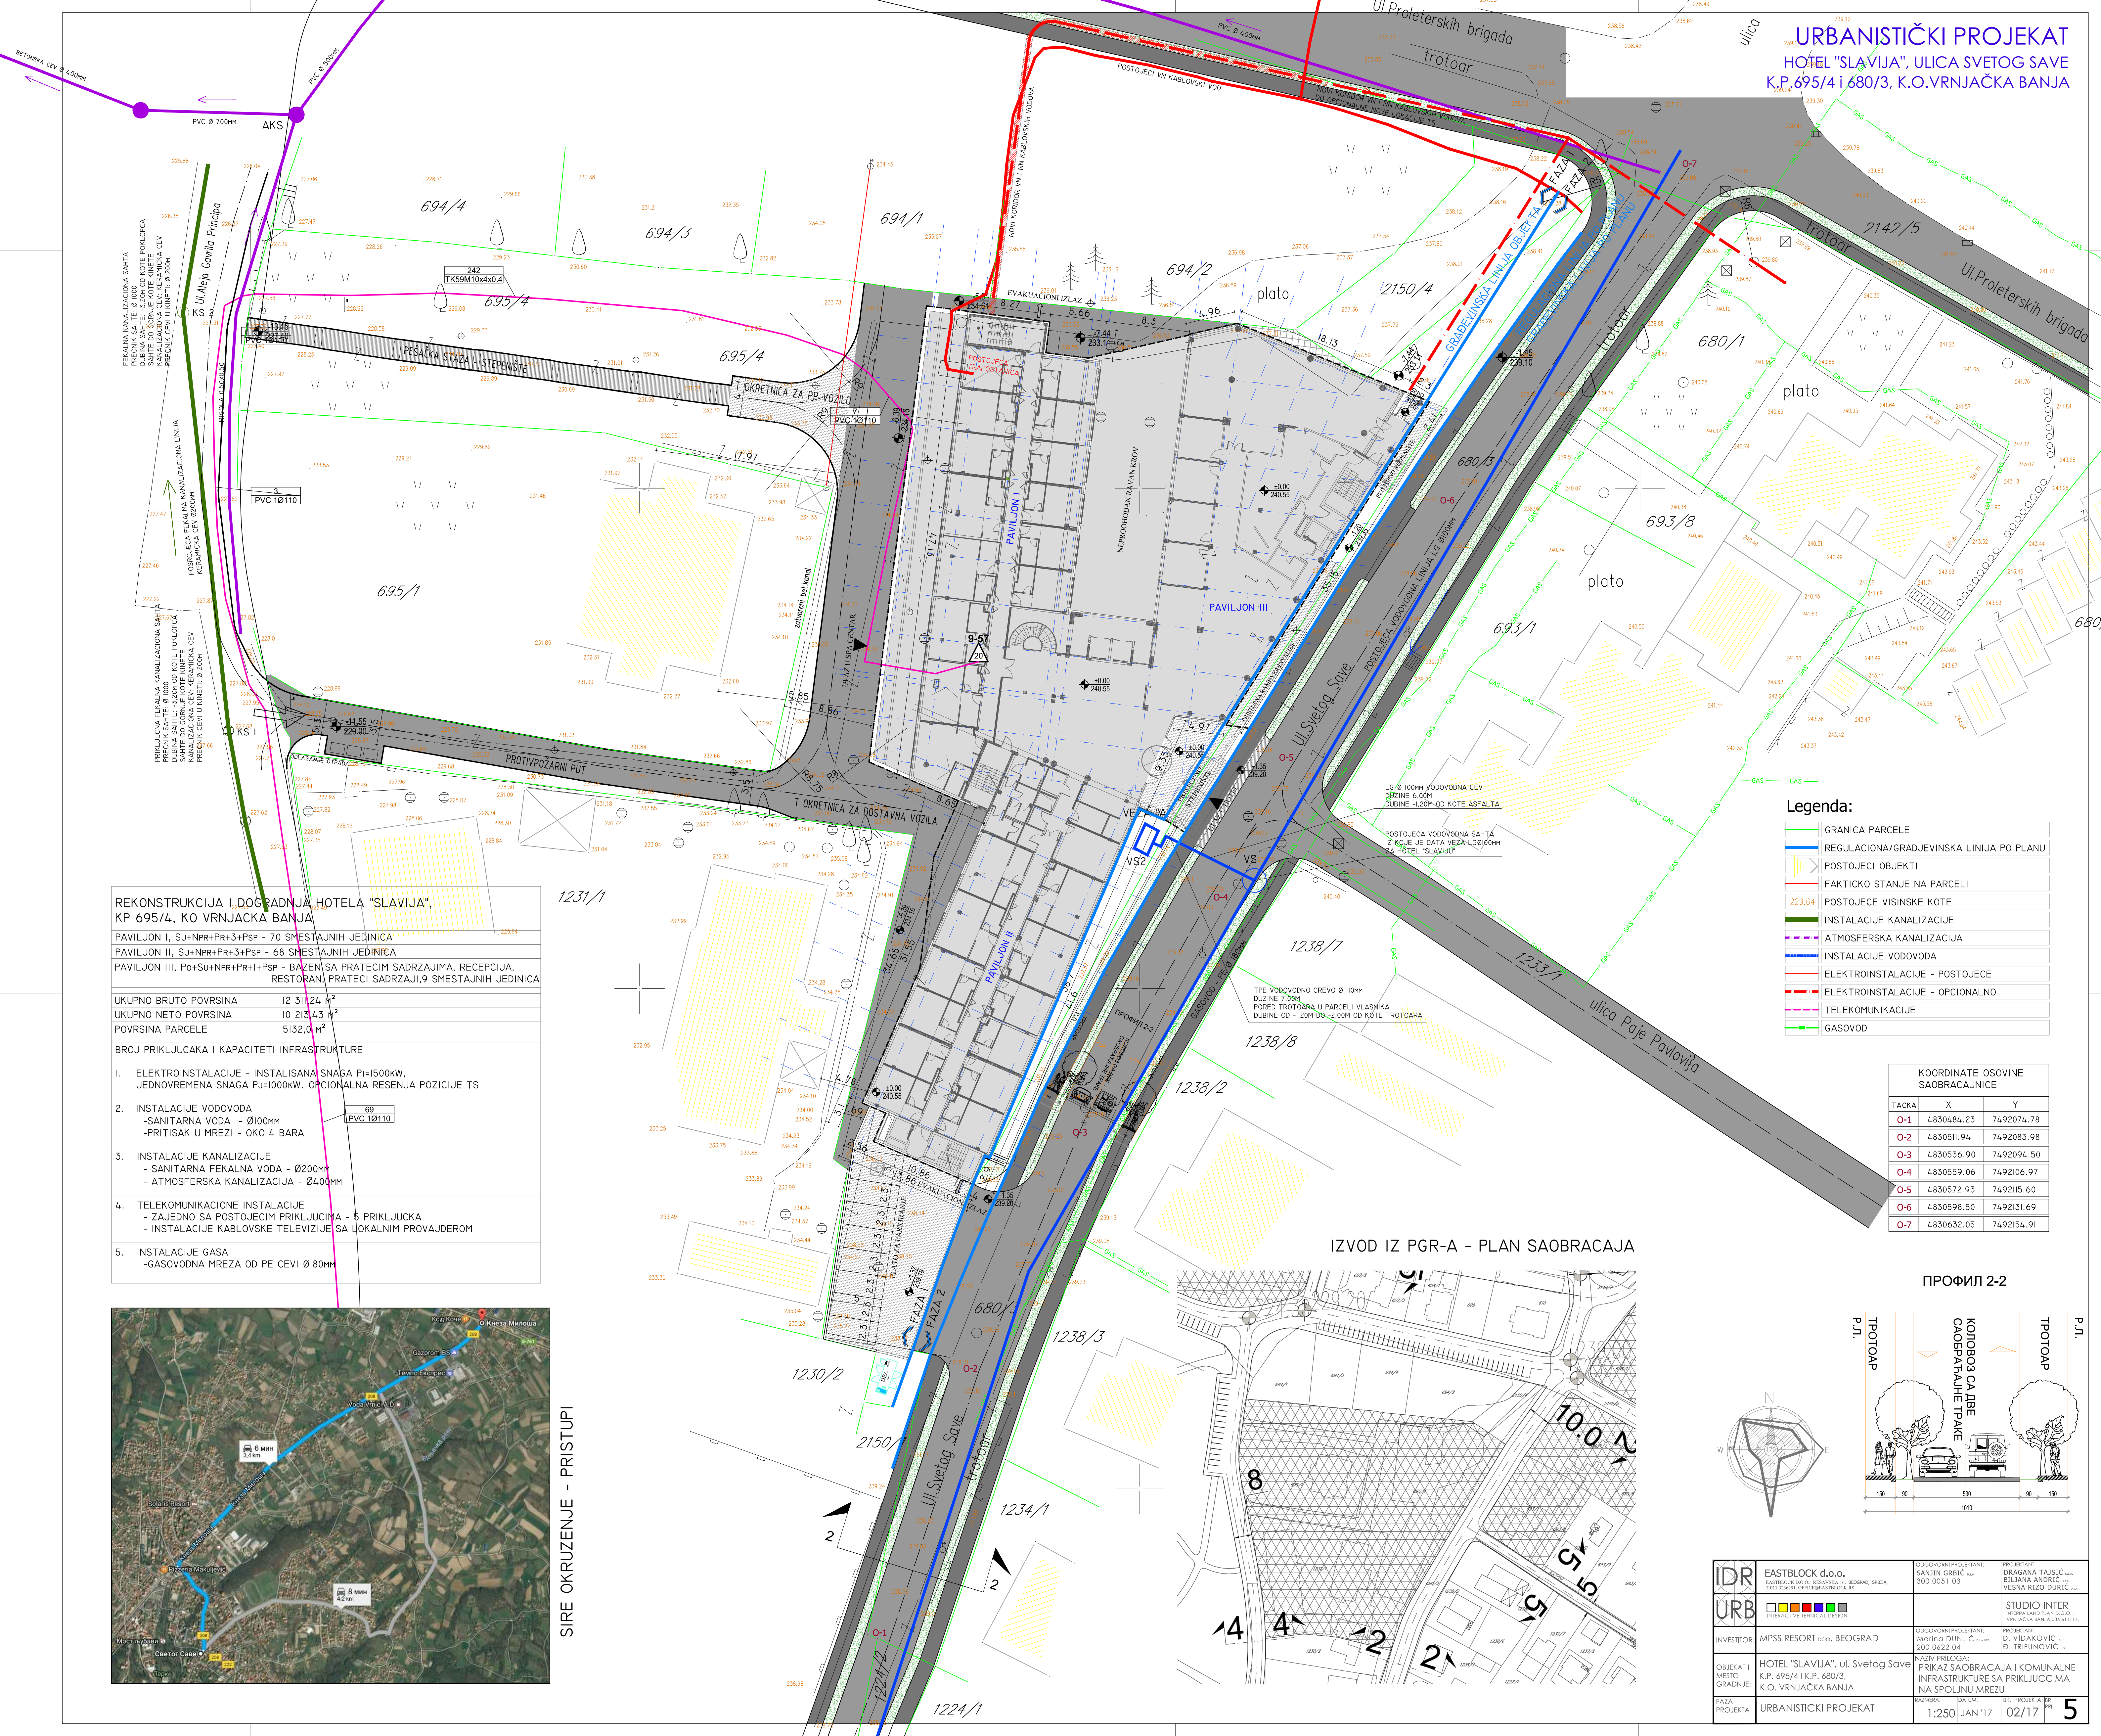

REKONSTRUKCIJA I DOGRADNJA HOTELA "SLAVIJA", KP 695/4, KO VRNJACKA BANJA

PAVILJON I, SU+NPR+PR+3+PSP - 70 SMESTAJNIH JEDINICA
 PAVILJON II, SU+NPR+PR+3+PSP - 68 SMESTAJNIH JEDINICA
 PAVILJON III, Po+SU+NPR+PR+I+PSP - BAZEN SA PRATECIM SADRZAJIMA, RECEPCIJA, RESTORAN, PRATECI SADRZAJI, 9 SMESTAJNIH JEDINICA

UKUPNO BRUTO POVRšina	12 311,24 m ²
UKUPNO NETO POVRšina	10 213,43 m ²
POVRšina PARCELE	5132,0 m ²

BROJ PRIKLJUČAKA I KAPACITETI INFRASTRUKTURE


- ELEKTROINSTALACIJE - INSTALISANA SNAGA P₁=1500kW, JEDNOVREMENA SNAGA P_J=1000kW, OPCIONALNA RESENJA POZICIJE TS
- INSTALACIJE VODOVODA
 -SANITARNA VODA - Ø100MM
 -PRITISAK U MREZI - OKO 4 BARA
- INSTALACIJE KANALIZACIJE
 - SANITARNA FEKALNA VODA - Ø200MM
 - ATMOSFERSKA KANALIZACIJA - Ø400MM
- TELEKOMUNIKACIONE INSTALACIJE
 - ZAJEDNO SA POSTOJECIM PRIKLJUČCIMA - 5 PRIKLJUČKA
 - INSTALACIJE KABLOVSKO TELEVIZIJE SA LOKALNIM PROVAJDEROM
- INSTALACIJE GASA
 -GASOVODNA MREZA OD PE CEVI Ø180MM

Legenda:

- GRANICA PARCELE
- REGULACIONA/GRADJEVINSKA LINIJA PO PLANU
- POSTOJEĆI OBJEKTI
- FAKTIČKO STANJE NA PARCELI
- POSTOJEĆE VISINSKE KOTE
- INSTALACIJE KANALIZACIJE
- ATMOSFERSKA KANALIZACIJA
- INSTALACIJE VODOVODA
- ELEKTROINSTALACIJE - POSTOJEĆE
- ELEKTROINSTALACIJE - OPCIONALNO
- TELEKOMUNIKACIJE
- GASOVOD


KOORDINATE OSOVINE SAOBRAĆAJNICE

TACKA	X	Y
O-1	4830484.23	7492074.78
O-2	4830511.94	7492083.98
O-3	4830536.90	7492094.50
O-4	4830559.06	7492106.97
O-5	4830572.93	7492115.60
O-6	4830598.50	7492131.69
O-7	4830632.05	7492154.91

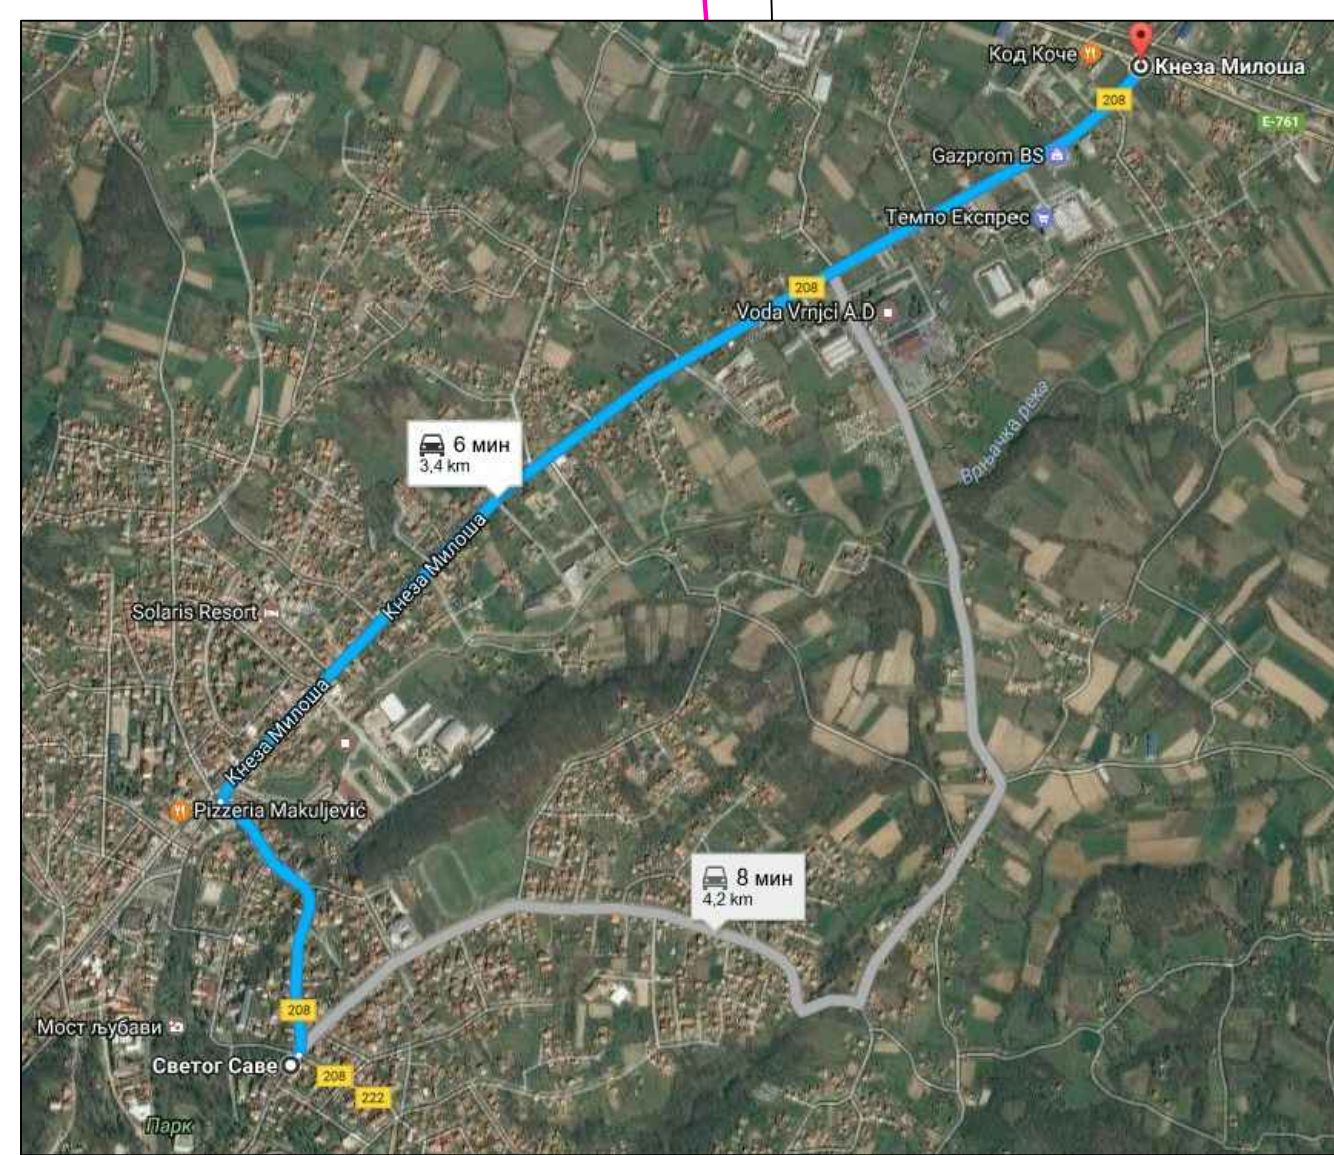

SIRE OKRUZENJE - PRISTUPI

IZVOD IZ PGR-A - PLAN SAOBRAĆAJA

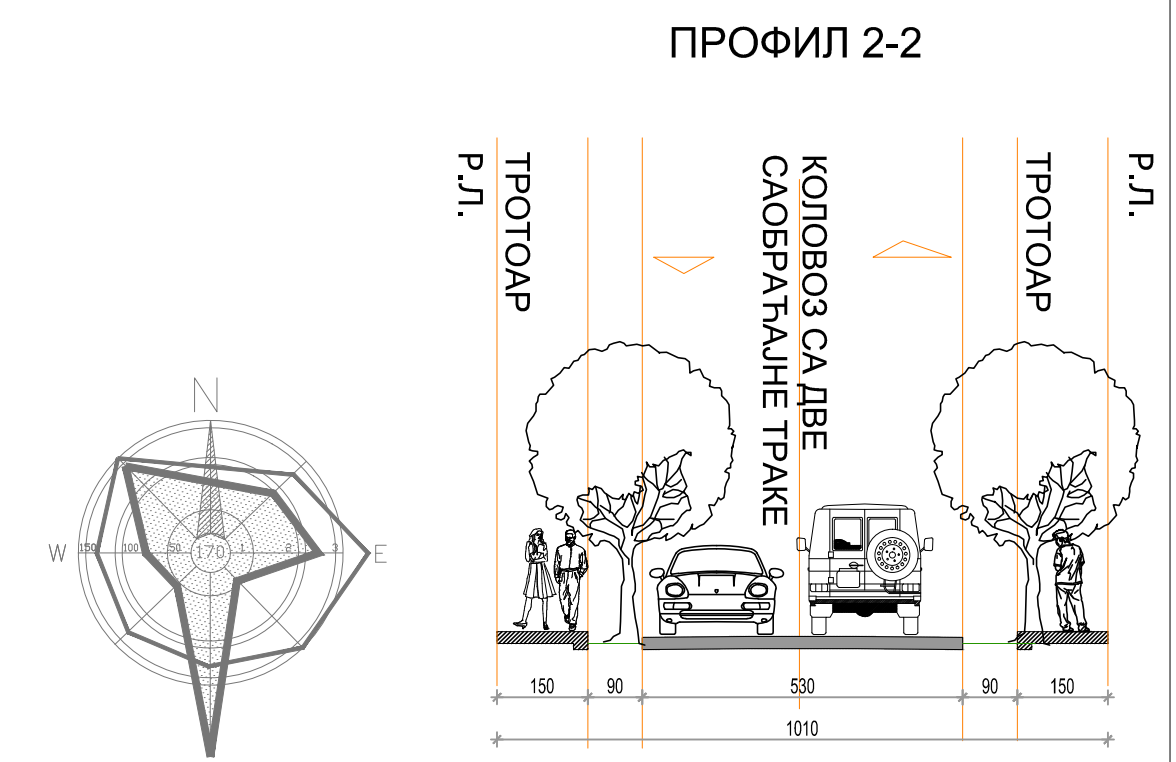


IDR	EASTBLOCK d.o.o.	POSREDOVNI PROJEKTANTI	SANJIN GRBIĆ	PROJEKTANT	DRAGANA TAJŠIĆ
URB	INTERACTIVE TECHNICAL DESIGN	POSREDOVNI PROJEKTANT	MIRJANA ĐURĐIĆ	POSREDOVNI PROJEKTANT	Đ. VIDAKOVIĆ
INVESTITOR	MPSS RESORT doo, BEOGRAD	POSREDOVNI PROJEKTANT	200 0622 04	POSREDOVNI PROJEKTANT	Đ. TRIFUNOVIĆ
OBJEKAT I MESTO GRADNJE	HOTEL "SLAVIJA", ul. Svetog Save K.P. 695/4 I K.P. 680/3, K.O. VRNJACKA BANJA	NAZIV PRILOGA	PRIKAZ SAOBRAĆAJA I KOMUNALNE INFRASTRUKTURE SA PRIKLJUČCIMA NA SPOLJNU MREŽU	PROJEKTANT	DR. VIDAKOVIĆ, Đ. TRIFUNOVIĆ
FAZA PROJEKTA	URBANISTIČKI PROJEKT	PROJEKTOVANJE	1:250	DATA	JAN '17
		BR. PROJEKTA	02/17	STR.	5


IDEJNO ARHITEKTONSKO RESENJE

HOTEL "SLAVIJA", ULICA SVETOG SAVE
K.P.695/4 i 680/3, K.O.VRNJAČKA BANJA

OSNOVA PODRUMA	P [m ²]
UKUPNA NETO POVRšina	471,95m ²
UKUPNA BRUTO POVRšina	533,54m ²

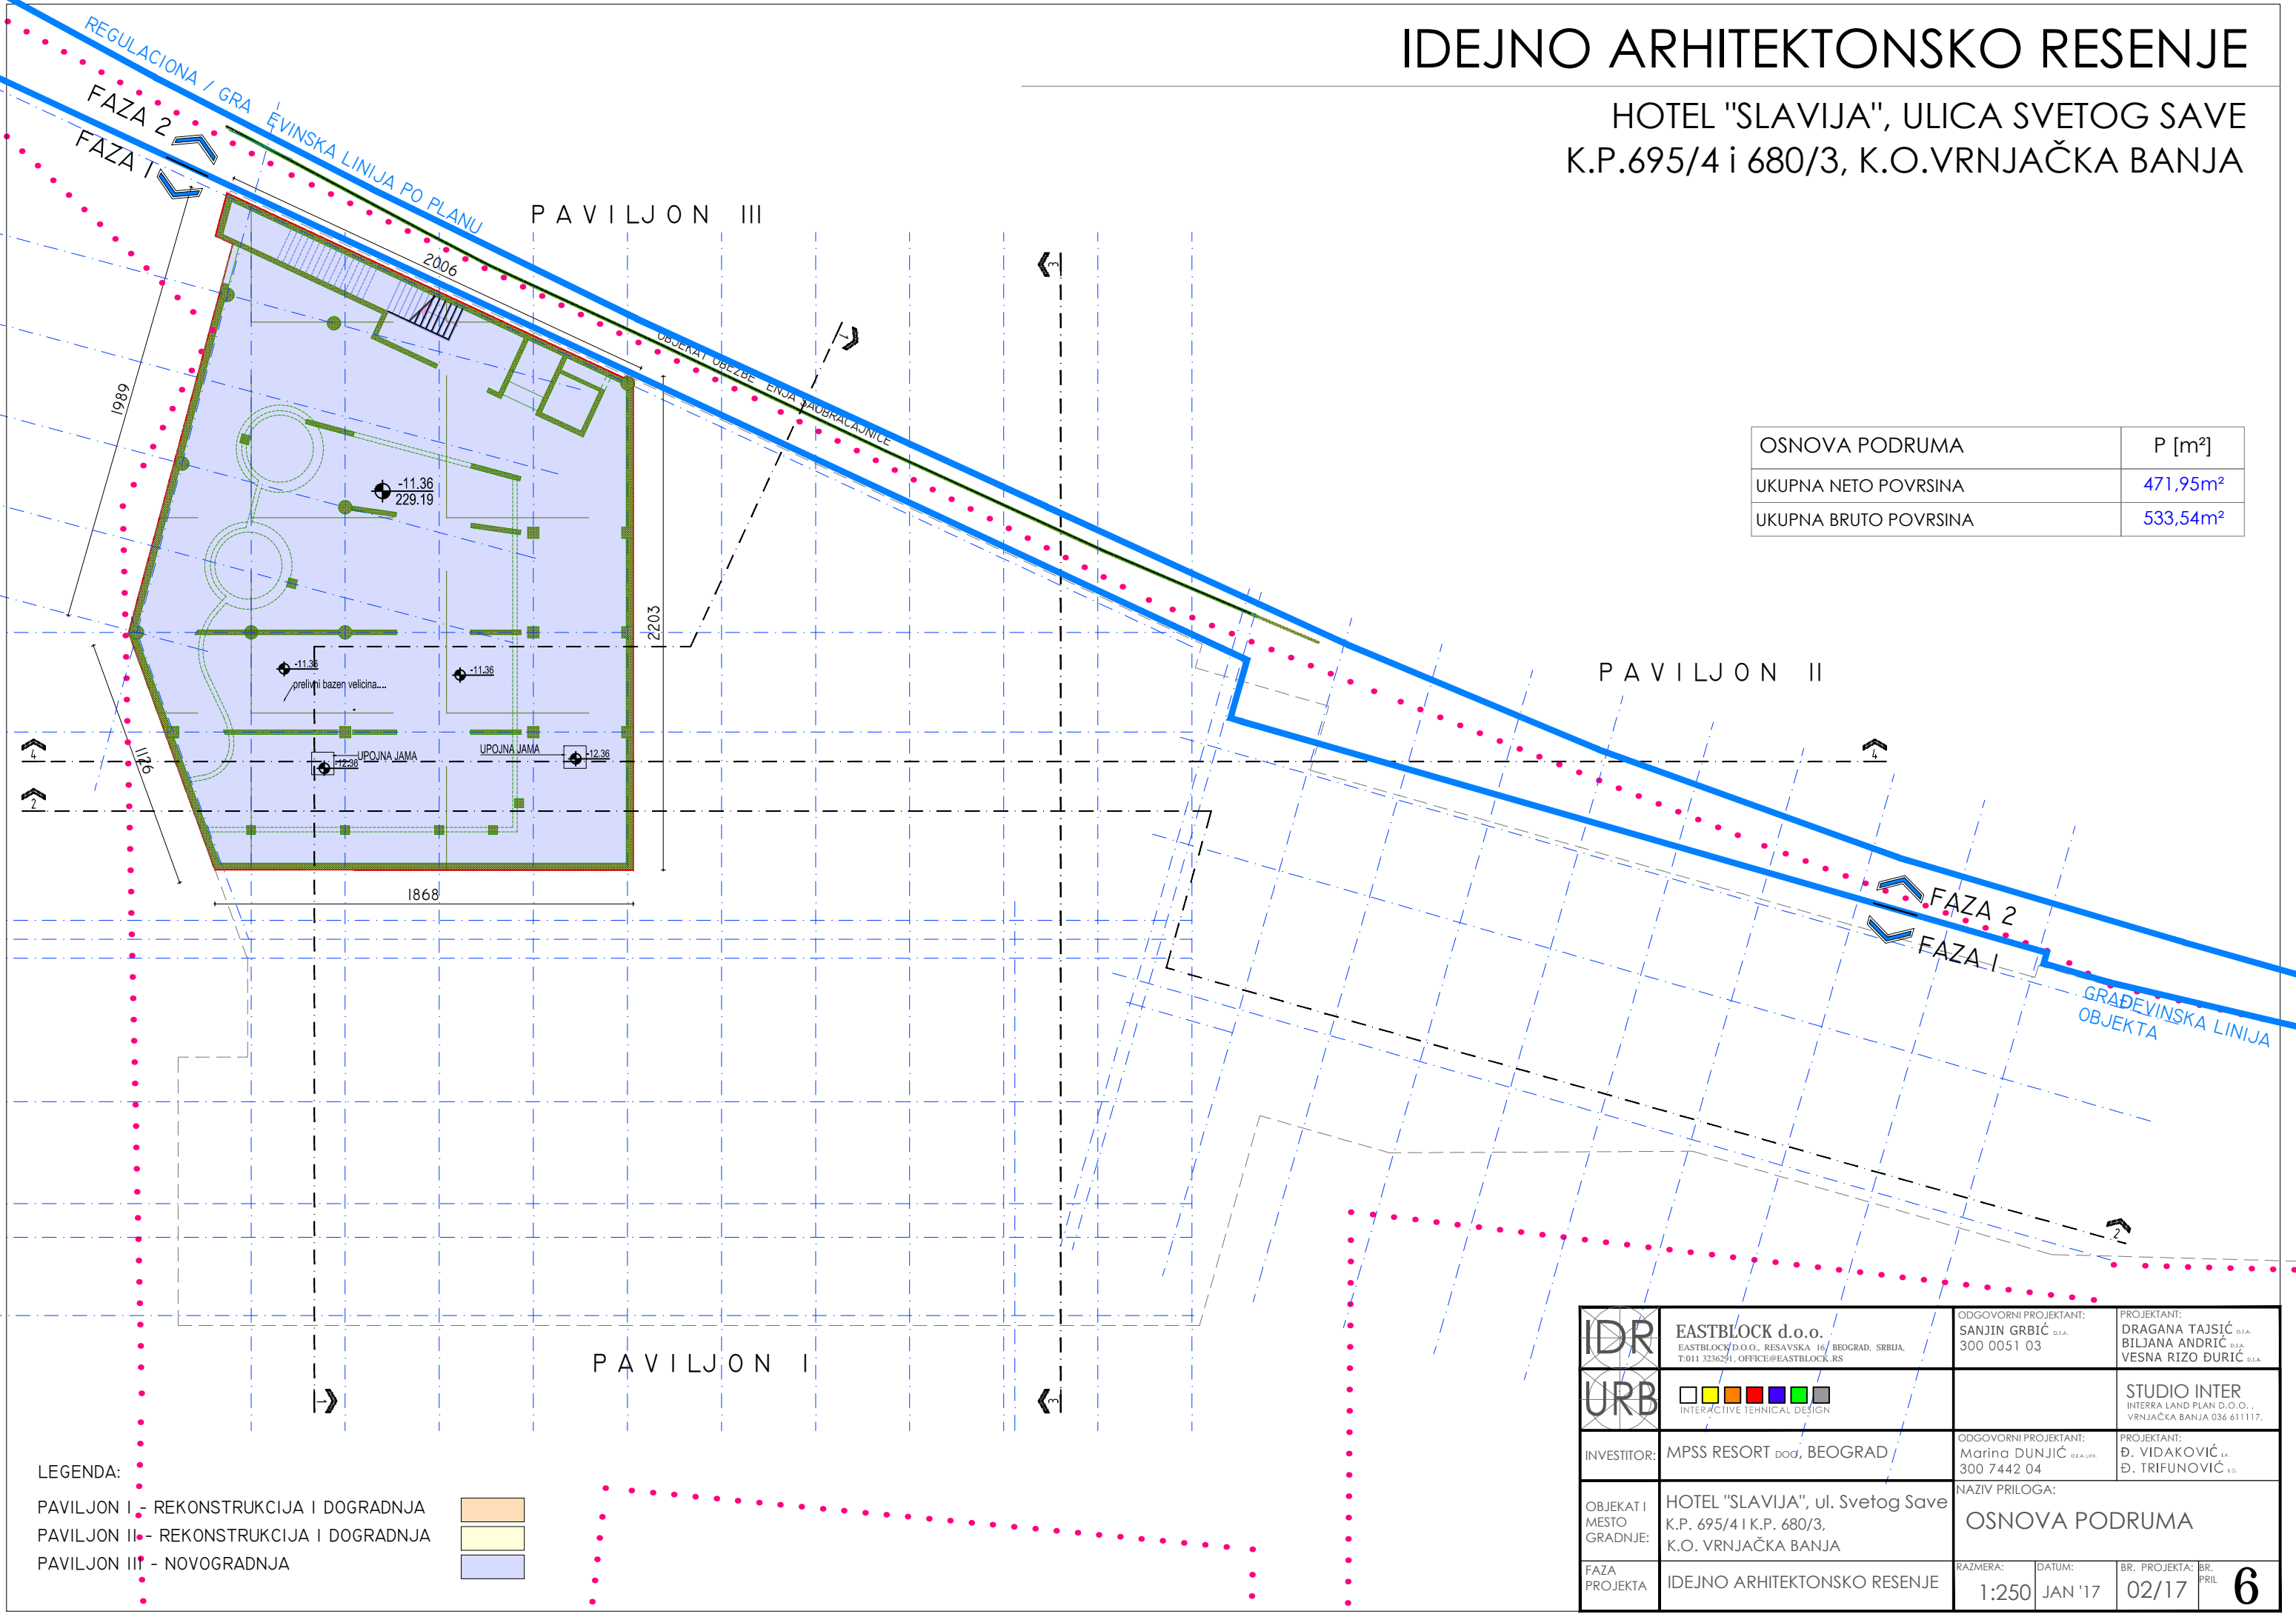


LEGENDA:
 PAVILJON I - REKONSTRUKCIJA I DOGRADNJA
 PAVILJON II - REKONSTRUKCIJA I DOGRADNJA
 PAVILJON III - NOVOGRADNJA

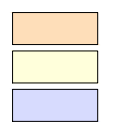

IDR URB	EASTBLOCK d.o.o. EASTBLOCK D.O.O., RESAVSKA 16/ BEOGRAD, SRBIJA, T:011 3236291, OFFICE@EASTBLOCK.RS	ODGOVORNI PROJEKTANT: SANJIN GRBIĆ d.i.a. 300 0051 03	PROJEKTANT: DRAGANA TAJSIĆ d.i.a., BILJANA ANDRIĆ d.i.a., VESNA RIZO ĐURIĆ d.i.a.
	INTERACTIVE TECHNICAL DESIGN		STUDIO INTER INTERRA LAND PLAN D.O.O., VRNJAČKA BANJA 036 611117.
INVESTITOR:	MPSS RESORT doo, BEOGRAD	ODGOVORNI PROJEKTANT: Marina DUNJIĆ d.i.a.ure, 300 7442 04	PROJEKTANT: Đ. VIDAKOVIĆ i.a., Đ. TRIFUNOVIĆ i.c.
OBJEKAT I MESTO GRADNJE:	HOTEL "SLAVIJA", ul. Svetog Save K.P. 695/4 i K.P. 680/3, K.O. VRNJAČKA BANJA	NAZIV PRILOGA: OSNOVA PODRUMA	
FAZA PROJEKTA	IDEJNO ARHITEKTONSKO RESENJE	RAZMERA: 1:250	DATUM: JAN '17
		BR. PROJEKTA: 02/17	BR. PRIL: 6


IDEJNO ARHITEKTONSKO RESENJE

HOTEL "SLAVIJA", ULICA SVETOG SAVE
K.P.695/4 i 680/3, K.O.VRNJAČKA BANJA

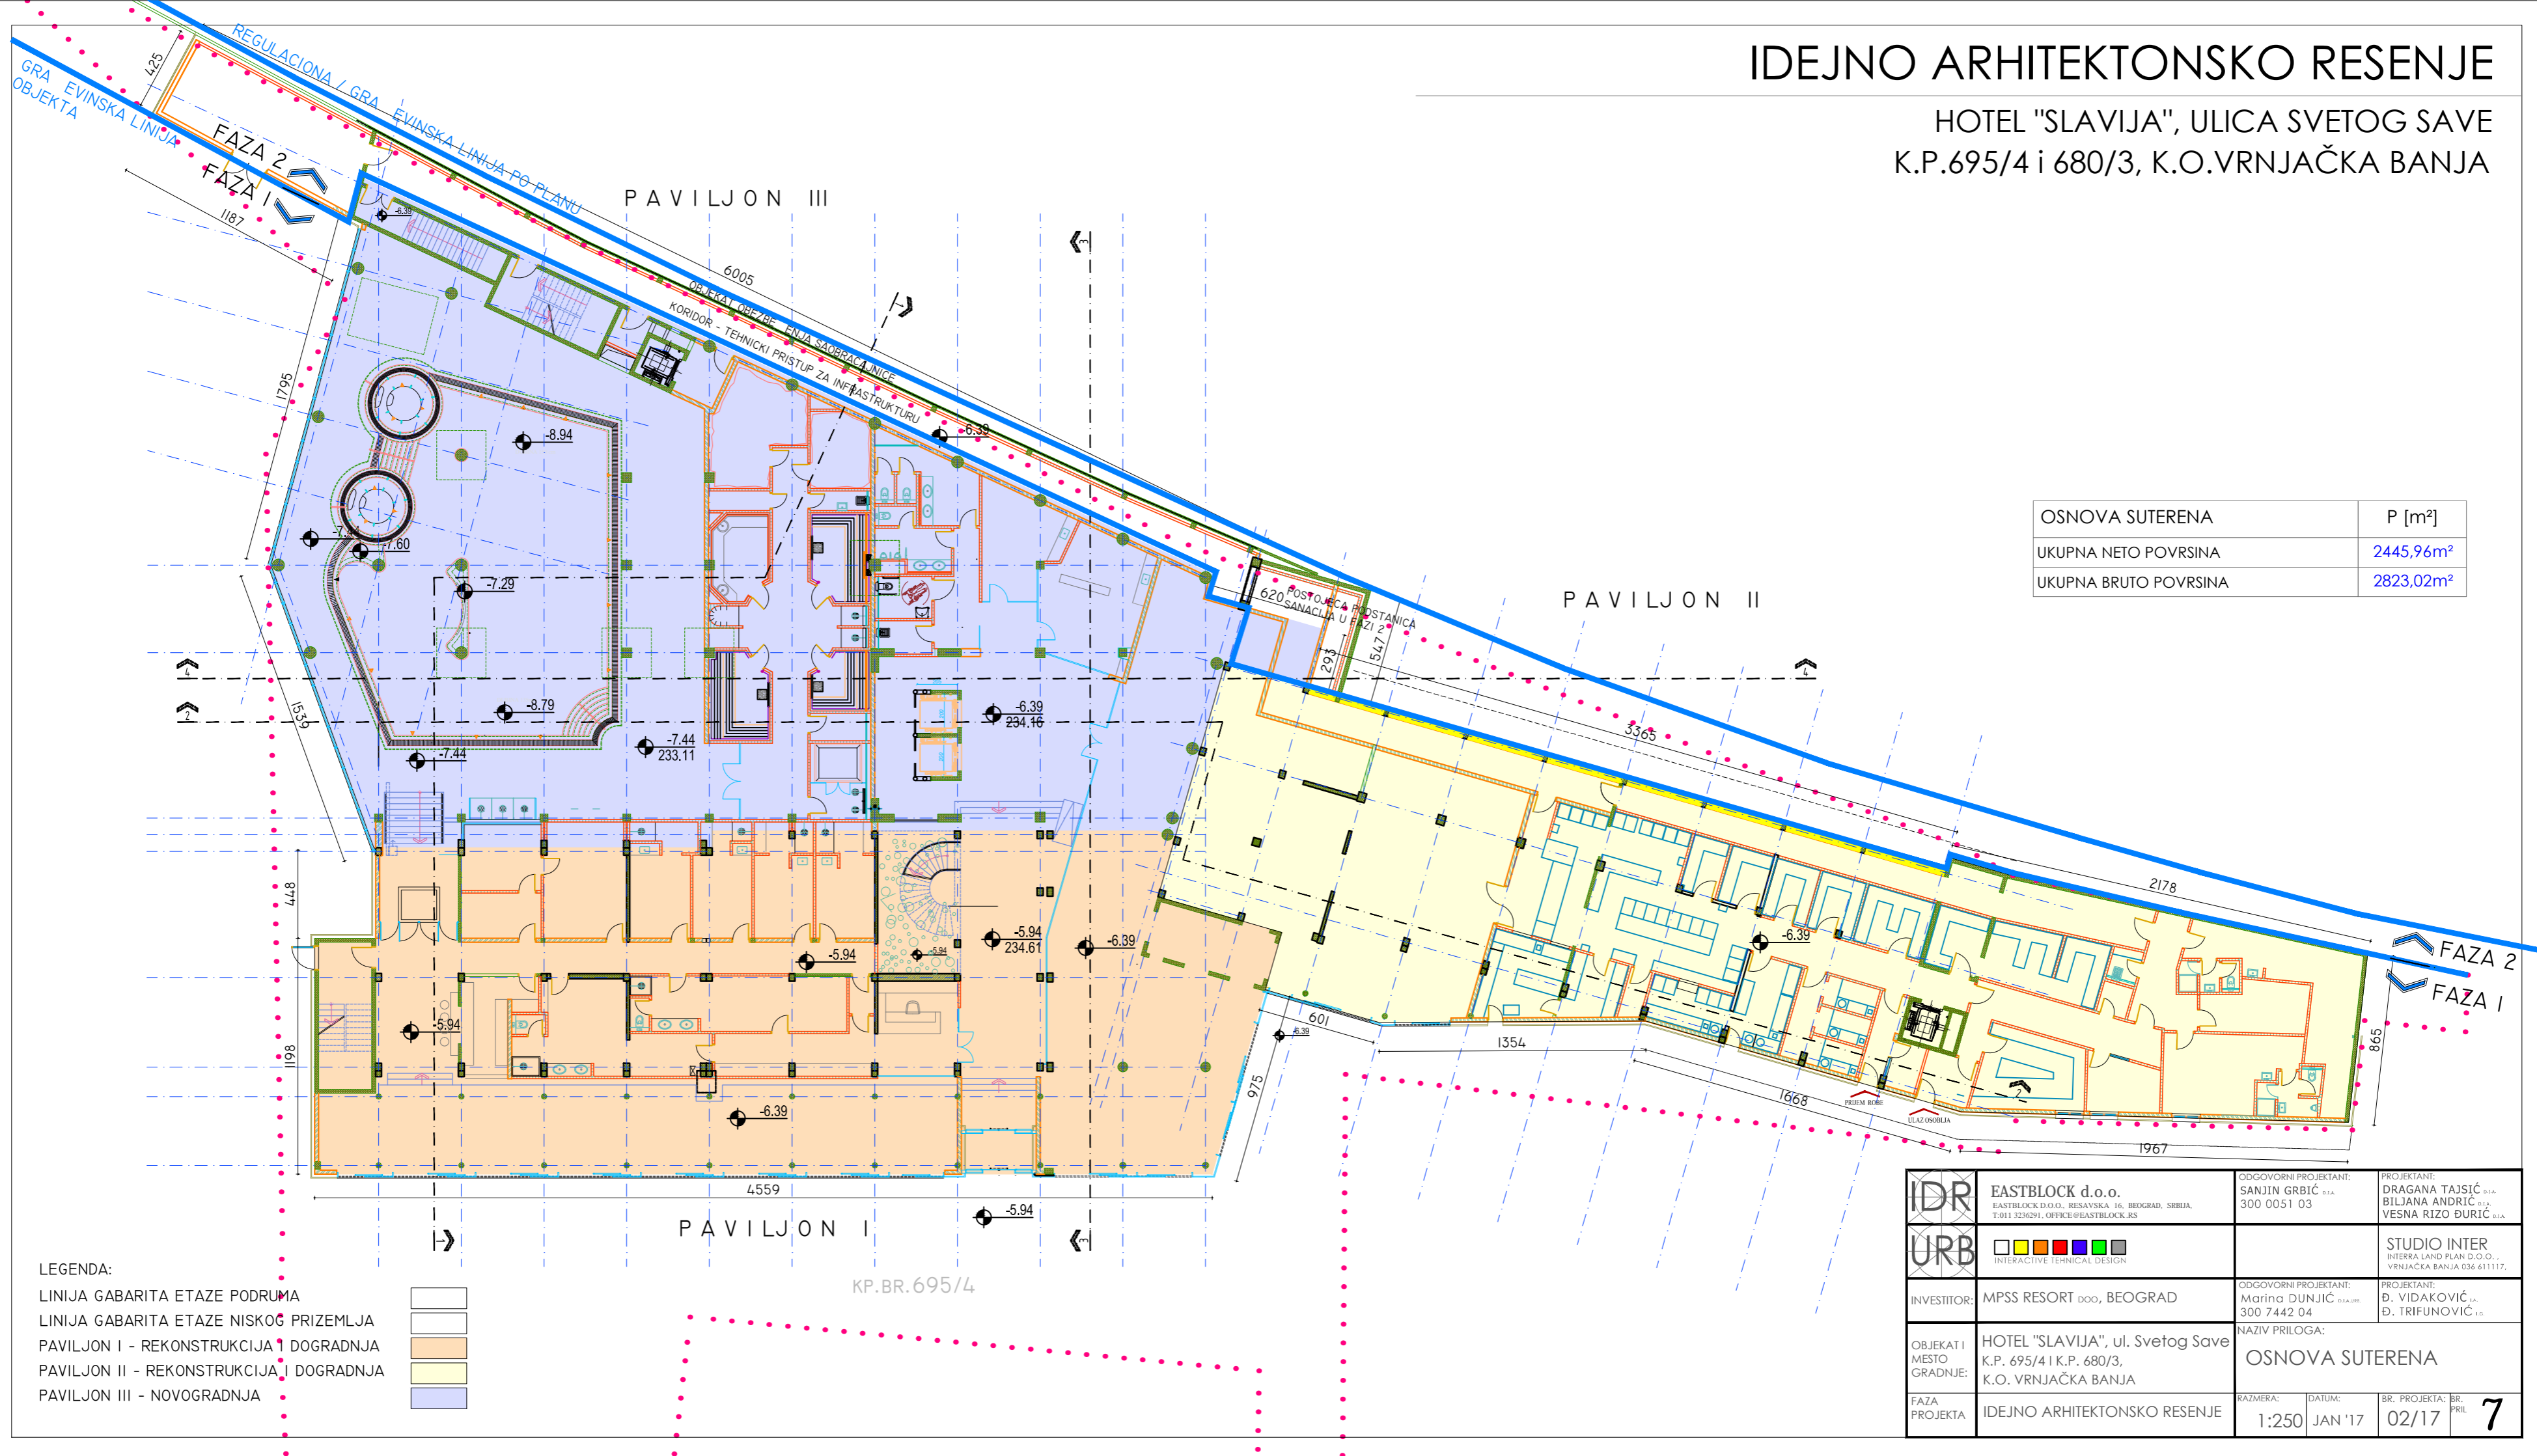

OSNOVA SUTERENA	P [m ²]
UKUPNA NETO POVRšina	2445,96m ²
UKUPNA BRUTO POVRšina	2823,02m ²


- LEGENDA:
- LINIJA GABARITA ETAZE PODRUMA
 - LINIJA GABARITA ETAZE NISKO PRIZEMLJA
 - PAVILJON I - REKONSTRUKCIJA I DOGRADNJA
 - PAVILJON II - REKONSTRUKCIJA I DOGRADNJA
 - PAVILJON III - NOVOGRADNJA

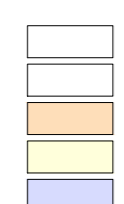

IDR URB	EASTBLOCK d.o.o. EASTBLOCK D.O.O., RESAVSKA 16, BEOGRAD, SRBIJA, T:011 3236291, OFFICE@EASTBLOCK.RS	ODGOVORNI PROJEKTANT: SANJIN GRBIĆ D.I.A. 300 0051 03	PROJEKTANT: DRAGANA TAJSIĆ D.I.A., BILJANA ANDRIĆ D.I.A., VESNA RIZO ĐURIĆ D.I.A.
	INVESTITOR: MPSS RESORT DOO, BEOGRAD	ODGOVORNI PROJEKTANT: Marina DUNJIĆ D.I.A./D.I.A. 300 7442 04	PROJEKTANT: Đ. VIDAKOVIĆ I.A., Đ. TRIFUNOVIĆ I.S.
OBJEKAT I MESTO GRADNJE:	HOTEL "SLAVIJA", ul. Svetog Save K.P. 695/4 I K.P. 680/3, K.O. VRNJAČKA BANJA		
FAZA PROJEKTA	NAZIV PRILOGA: OSNOVA SUTERENA		
	RAZMERA: 1:250	DATUM: JAN '17	BR. PROJEKTA: 02/17
			BR. PRIL. 7

IDEJNO ARHITEKTONSKO RESENJE

HOTEL "SLAVIJA", ULICA SVETOG SAVE
K.P.695/4 i 680/3, K.O.VRNJAČKA BANJA

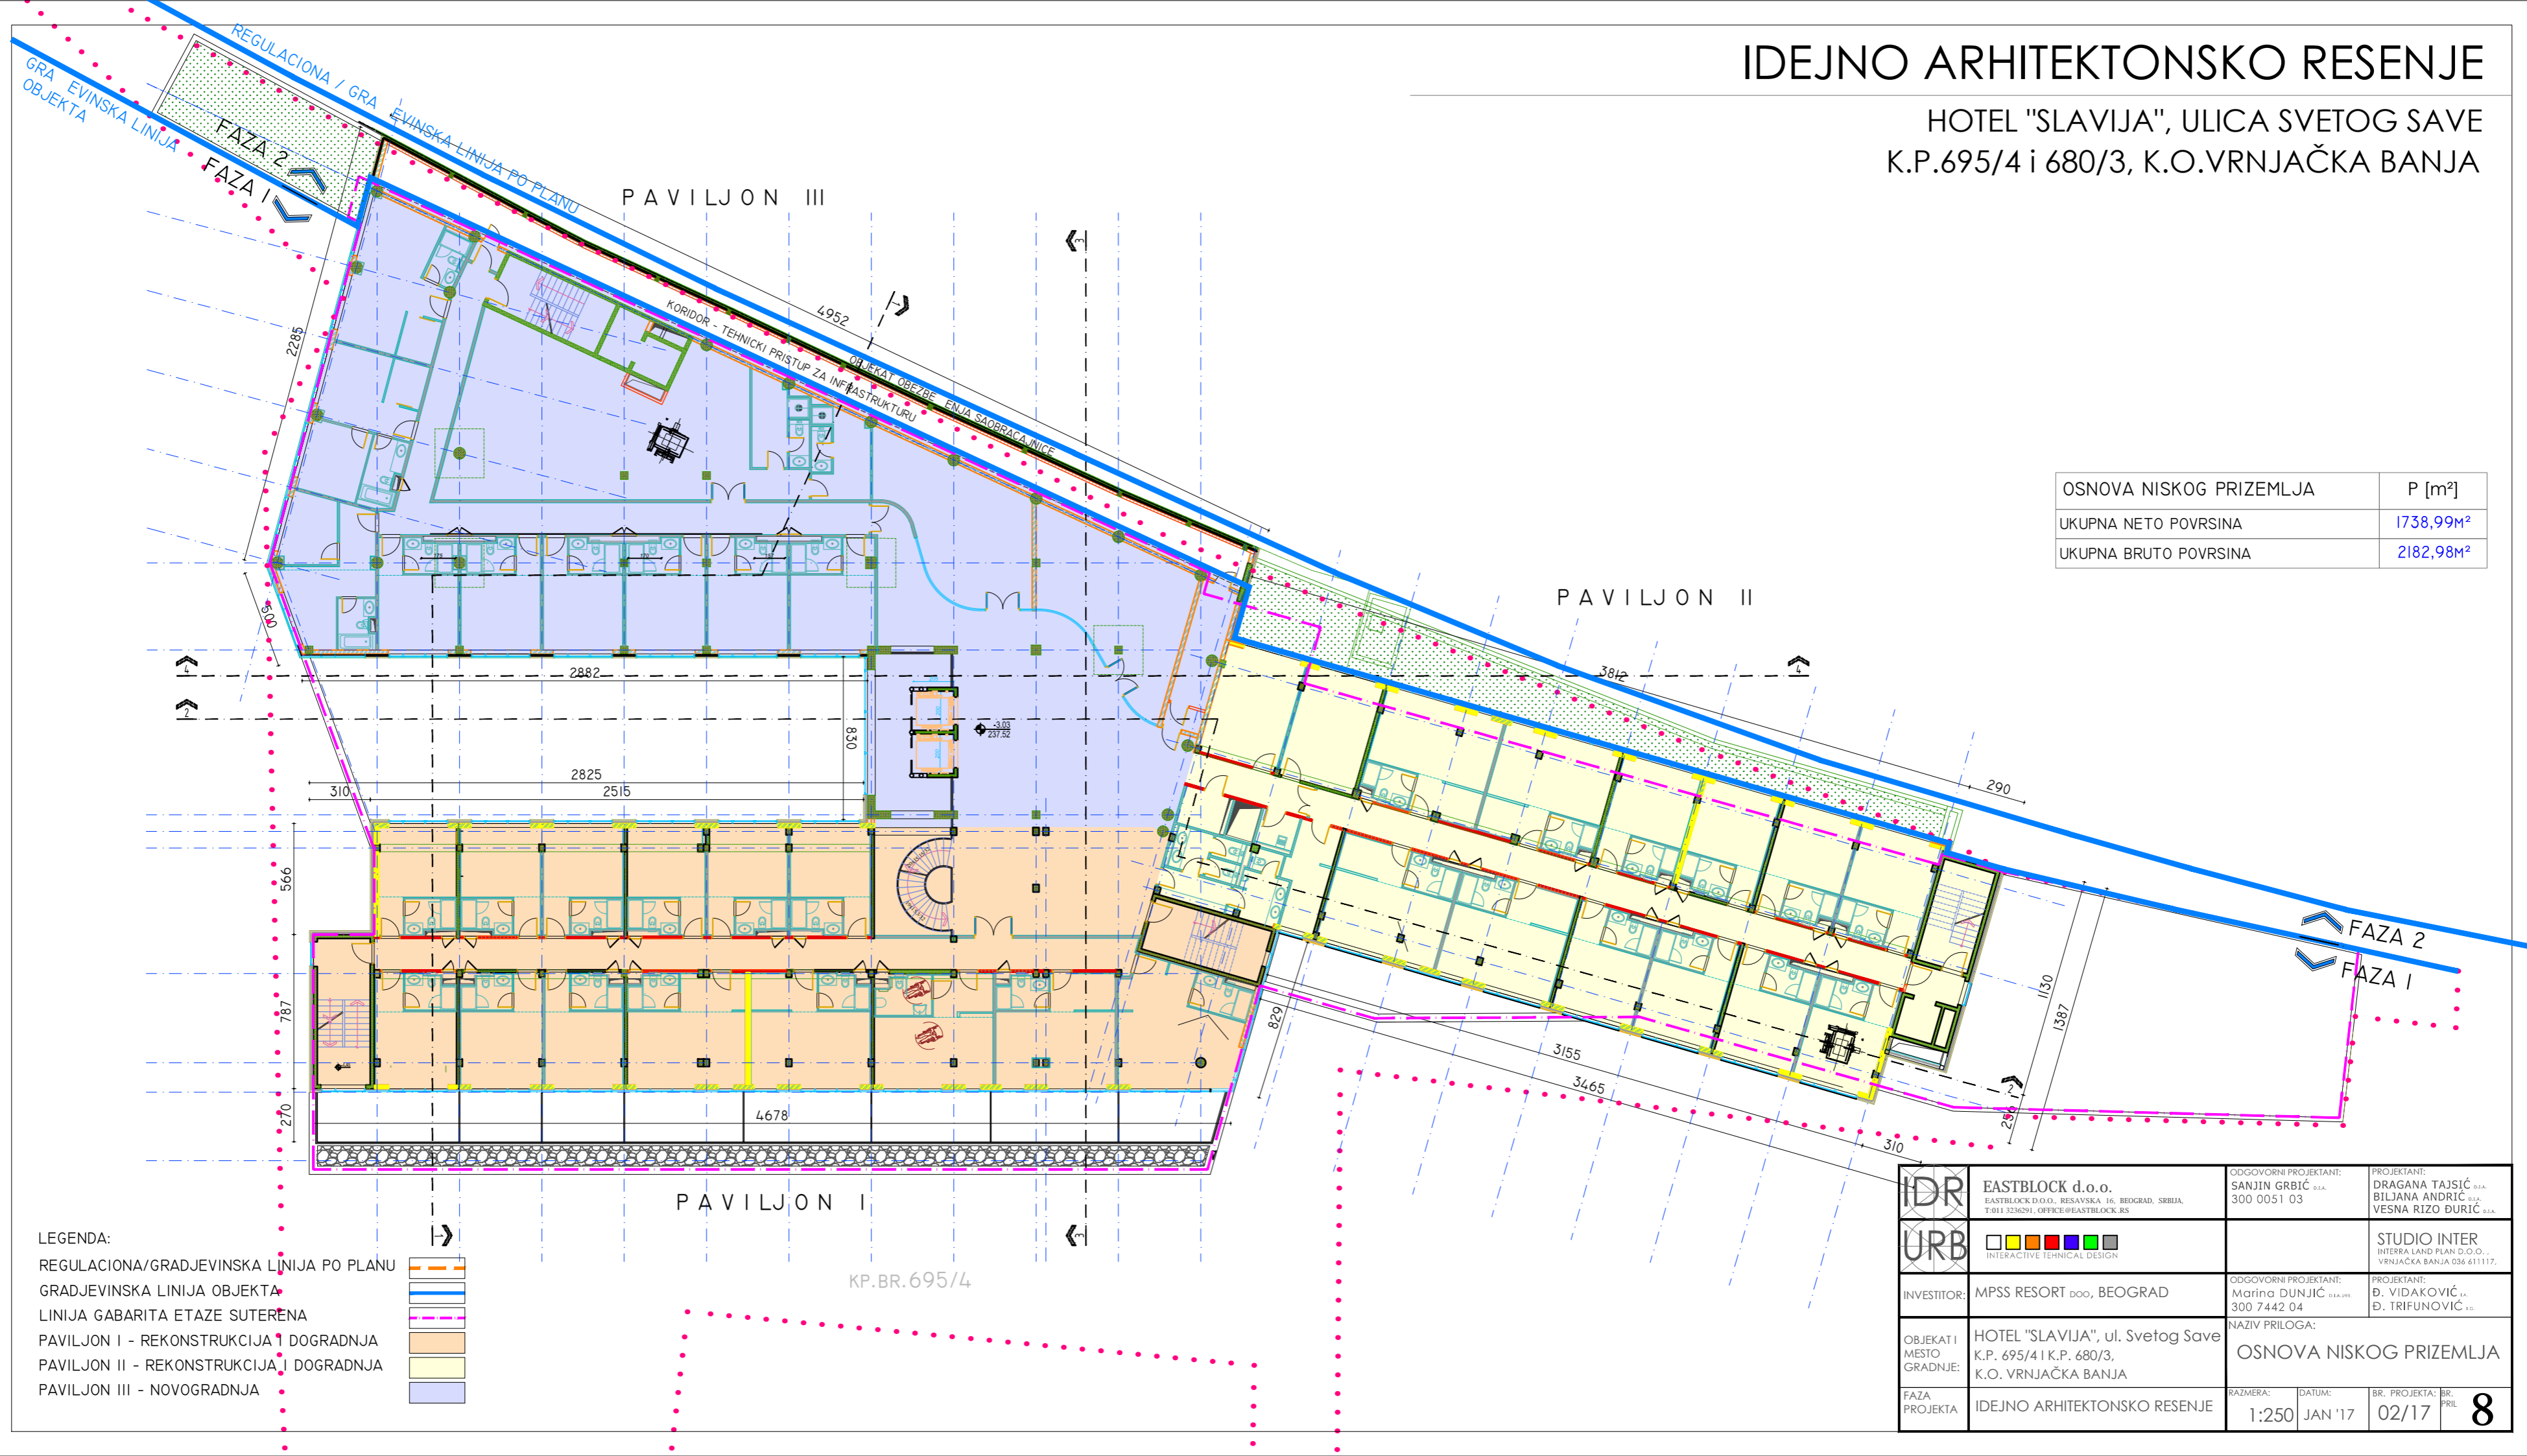

OSNOVA NISKOGR PRIZEMLJA	P [m ²]
UKUPNA NETO POUVRSINA	1738,99M ²
UKUPNA BRUTO POUVRSINA	2182,98M ²

- LEGENDA:
- REGULACIONA/GRADJEVINSKA LINIJA PO PLANU
 - GRADJEVINSKA LINIJA OBJEKTA
 - LINIJA GABARITA ETAZE SUTERENA
 - PAVILJON I - REKONSTRUKCIJA I DOGRADNJA
 - PAVILJON II - REKONSTRUKCIJA I DOGRADNJA
 - PAVILJON III - NOVOGRADNJA




IDR URB	EASTBLOCK d.o.o. EASTBLOCK D.O.O., RESAVSKA 16, BEOGRAD, SRBIJA, T:011 3236291, OFFICE@EASTBLOCK.RS	ODGOVORNI PROJEKTANT: SANJIN GRBIĆ D.I.A. 300 0051 03	PROJEKTANT: DRAGANA TAJSIĆ D.I.A., BILJANA ANDRIĆ D.I.A., VESNA RIZO ĐURIĆ D.I.A.
	INVESTITOR: MPSS RESORT DOO, BEOGRAD	ODGOVORNI PROJEKTANT: Marina DUNJIĆ D.I.A./D.I.A. 300 7442 04	PROJEKTANT: Đ. VIDAKOVIĆ I.A., Đ. TRIFUNOVIĆ I.S.
OBJEKAT I MESTO GRADNJE: HOTEL "SLAVIJA", ul. Svetog Save K.P. 695/4 I K.P. 680/3, K.O. VRNJAČKA BANJA	NAZIV PRILOGA: OSNOVA NISKOGR PRIZEMLJA		
FAZA PROJEKTA IDEJNO ARHITEKTONSKO RESENJE	RAZMERA: 1:250	DATUM: JAN '17	BR. PROJEKTA: 02/17
			BR. PRIL. 8


IDEJNO ARHITEKTONSKO RESENJE

HOTEL "SLAVIJA", ULICA SVETOG SAVE
K.P.695/4 i 680/3, K.O.VRNJAČKA BANJA


OSNOVA PRIZEMLJA	P [m ²]
UKUPNA NETO POVRSINA	1688,02M ²
UKUPNA BRUTO POVRSINA	2009,88M ²

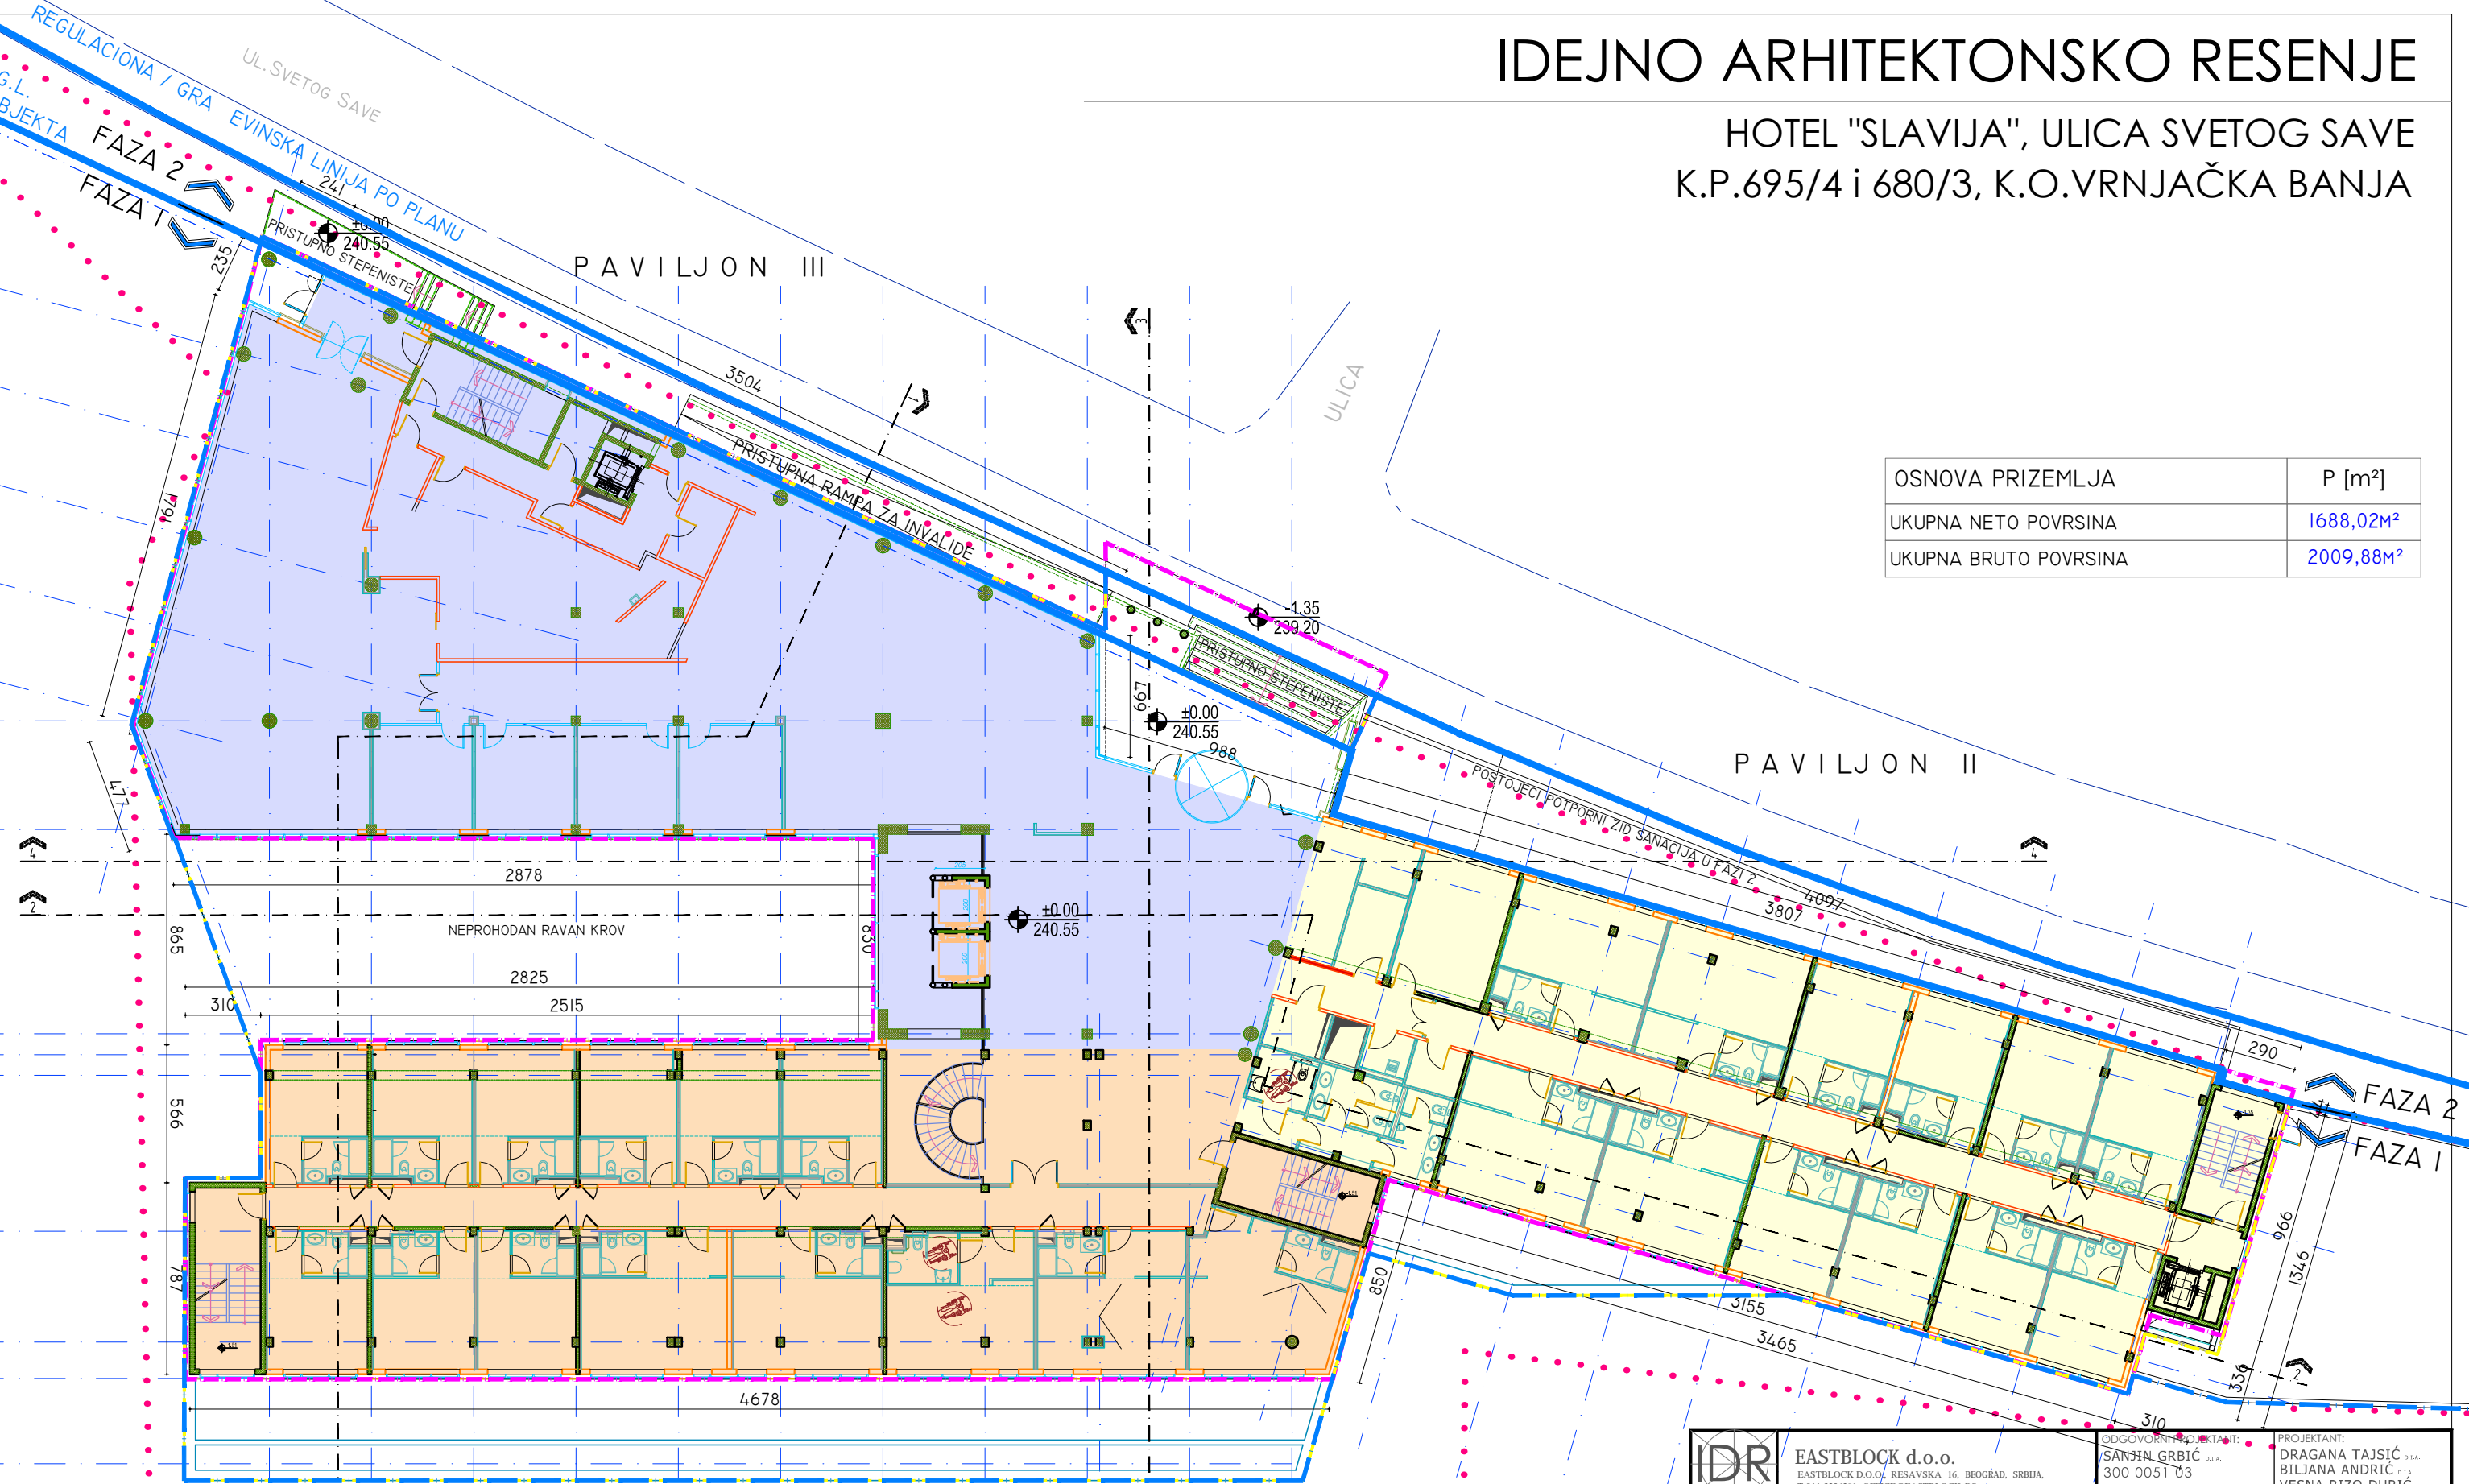

LEGENDA:
 REGULACIONA / GRADJEVINSKA LINIJA PO PLANU
 GRADJEVINSKA LINIJA OBJEKTA
 LINIJA GABARITA ETAZE NISKOGR PRIZEMLJA
 LINIJA GABARITA ETAZE SPRATA
 PAVILJON I - REKONSTRUKCIJA I DOGRADNJA
 PAVILJON II - REKONSTRUKCIJA I DOGRADNJA
 PAVILJON III - NOVOGRADNJA

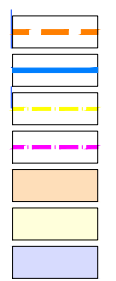


PAVILJON I
 KP.BR.695/4

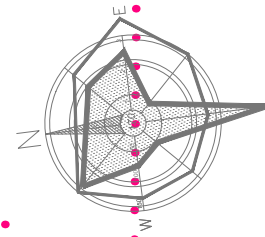

IDR URB	EASTBLOCK d.o.o. EASTBLOCK D.O.O. RESAVSKA 16, BEOGRAD, SRBIJA. T:011 3236291, OFFICE@EASTBLOCK.RS	ODGOVORNI PROJEKTANT: SANJIN GRBIĆ D.I.A. 300 0051 03	PROJEKTANT: DRAGANA TAJSIĆ D.I.A. BILJANA ANDRIĆ D.I.A. VESNA RIZO ĐURIĆ D.I.A.
	INVESTITOR: MPSS REŠORT DOO, BEOGRAD	ODGOVORNI PROJEKTANT: Marina DUNJIĆ D.I.A. I.P. 300 7442 04	PROJEKTANT: Đ. VIDAKOVIĆ I.A. Đ. TRIFUNOVIĆ I.C.
OBJEKAT I MESTO GRADNJE: HOTEL "SLAVIJA", ul. Svetog Save K.P. 695/4 I K.P. 680/3, K.O. VRNJAČKA BANJA	NAZIV PRILOGA: OSNOVA PRIZEMLJA		
FAZA PROJEKTA IDEJNO ARHITEKTONSKO RESENJE	RAZMERA: 1:250	DATUM: JAN '17	BR. PROJEKTA: 02/17 BR. PRIL. 9


IDEJNO ARHITEKTONSKO RESENJE

HOTEL "SLAVIJA", ULICA SVETOG SAVE
K.P.695/4 i 680/3, K.O.VRNJAČKA BANJA

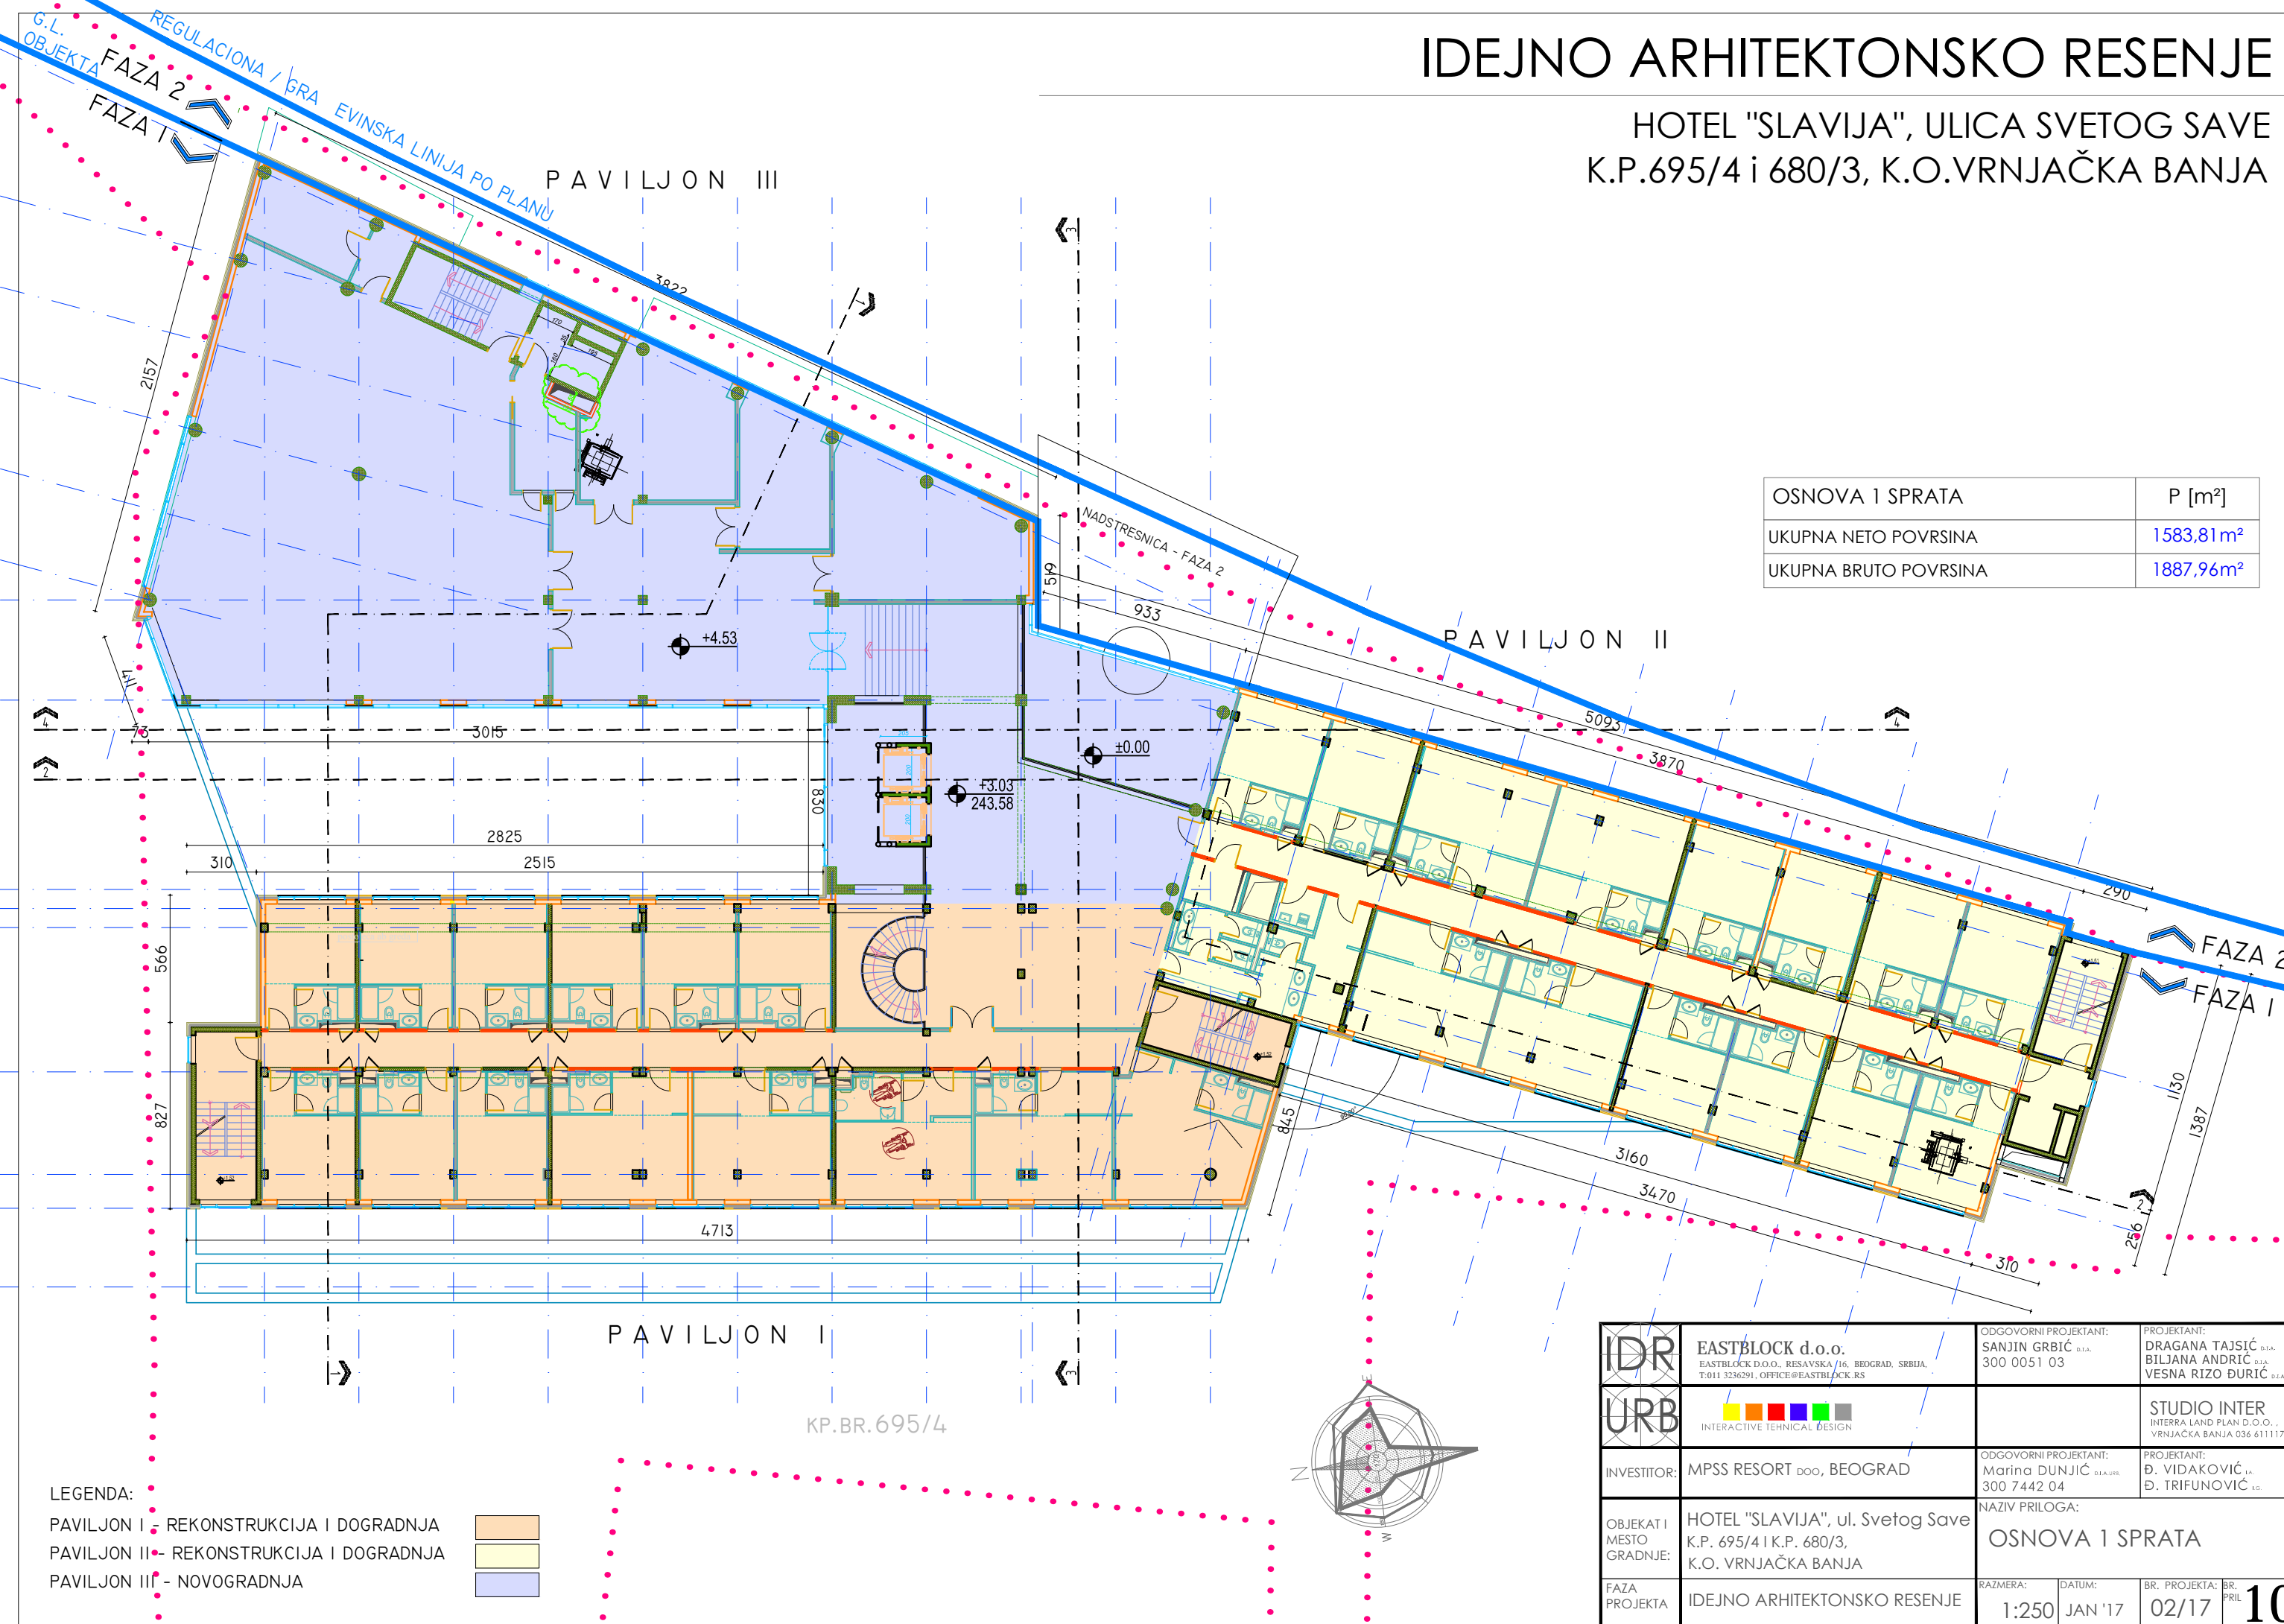

OSNOVA 1 SPRATA	P [m ²]
UKUPNA NETO POVRSINA	1583,81m ²
UKUPNA BRUTO POVRSINA	1887,96m ²

- LEGENDA:
- PAVILJON I - REKONSTRUKCIJA I DOGRADNJA
 - PAVILJON II - REKONSTRUKCIJA I DOGRADNJA
 - PAVILJON III - NOVOGRADNJA

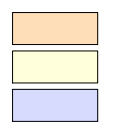


KP.BR.695/4

IDR URB	EASTBLOCK d.o.o. EASTBLOCK D.O.O., RESAVSKA 116, BEOGRAD, SRBIJA, T:011 3236291, OFFICE@EASTBLOCK.RS	ODGOVORNI PROJEKTANT: SANJIN GRBIĆ d.l.a. 300 0051 03	PROJEKTANT: DRAGANA TAJSIĆ d.l.a. BILJANA ANDRIĆ d.l.a. VESNA RIZO ĐURIĆ d.l.a.
	INTERACTIVE TECHNICAL DESIGN		STUDIO INTER INTERRA LAND PLAN D.O.O., VRNJAČKA BANJA 036 611117.
INVESTITOR:	MPSS RESORT doo, BEOGRAD	ODGOVORNI PROJEKTANT: Marina DUNJIĆ d.l.a.ure 300 7442 04	PROJEKTANT: Đ. VIDAKOVIĆ i.a. Đ. TRIFUNOVIĆ i.c.
OBJEKAT I MESTO GRADNJE:	HOTEL "SLAVIJA", ul. Svetog Save K.P. 695/4 I K.P. 680/3, K.O. VRNJAČKA BANJA	NAZIV PRILOGA: OSNOVA 1 SPRATA	
FAZA PROJEKTA	IDEJNO ARHITEKTONSKO RESENJE	RAZMERA: 1:250	DATUM: JAN '17
		BR. PROJEKTA: 02/17	BR. PRIL. 10

IDEJNO ARHITEKTONSKO RESENJE


HOTEL "SLAVIJA", ULICA SVETOG SAVE
K.P.695/4 i 680/3, K.O.VRNJAČKA BANJA

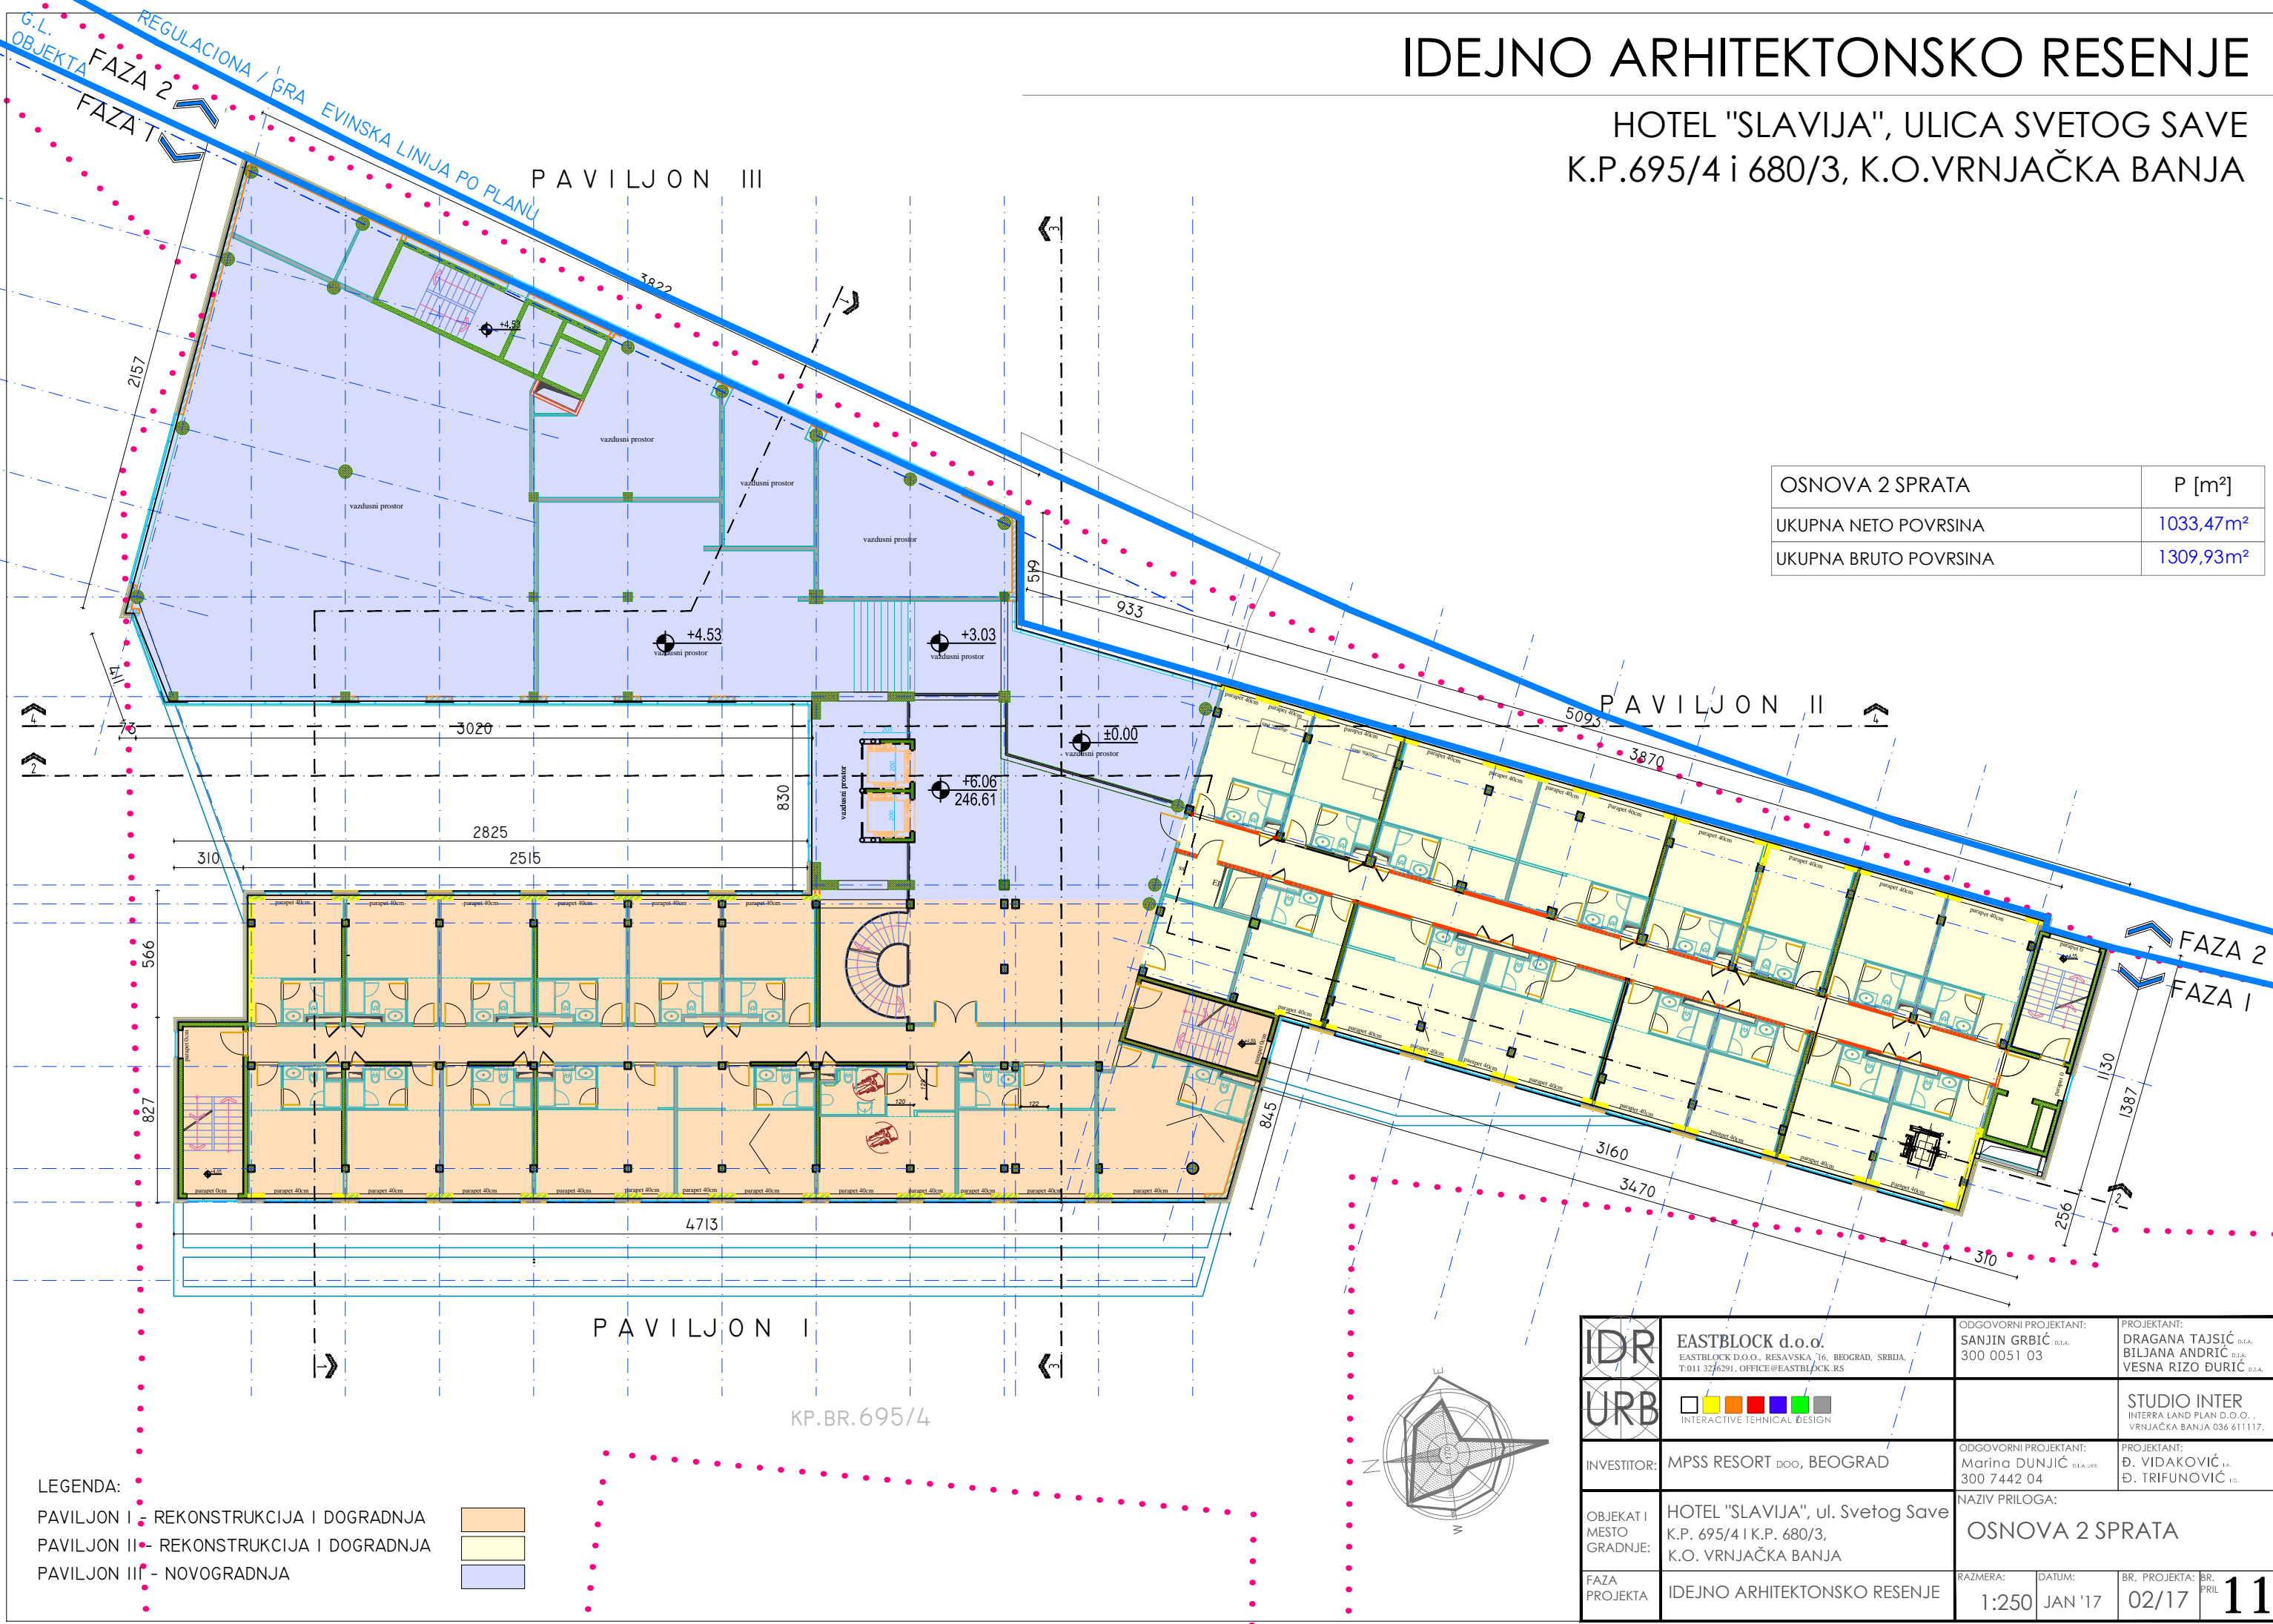

OSNOVA 2 SPRATA	P [m ²]
UKUPNA NETO POVRšina	1033,47m ²
UKUPNA BRUTO POVRšina	1309,93m ²

LEGENDA:

PAVILJON I - REKONSTRUKCIJA I DOGRADNJA	
PAVILJON II - REKONSTRUKCIJA I DOGRADNJA	
PAVILJON III - NOVOGRADNJA	

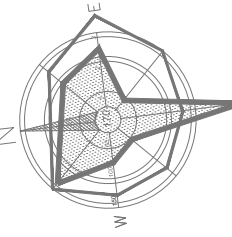


IDR URB	EASTBLOCK d.o.o. EASTBLOCK D.O.O., RESAVSKA, 16, BEOGRAD, SRBIJA, T:011 3276291, OFFICE@EASTBLOCK.RS	ODGOVORNI PROJEKTANT: SANJIN GRBIĆ d.l.a. 300 0051 03	PROJEKTANT: DRAGANA TAJSIĆ d.l.a. BILJANA ANDRIĆ d.l.a. VESNA RIZO ĐURIĆ d.l.a.
	 INTERACTIVE TECHNICAL DESIGN		STUDIO INTER INTERRA LAND PLAN D.O.O., VRNJAČKA BANJA 036 611117.
INVESTITOR:	MPSS RESORT DOO, BEOGRAD	ODGOVORNI PROJEKTANT: Marina DUNJIĆ d.l.a.ure 300 7442 04	PROJEKTANT: Đ. VIDAKOVIĆ i.a. Đ. TRIFUNOVIĆ i.c.
OBJEKAT I MESTO GRADNJE:	HOTEL "SLAVIJA", ul. Svetog Save K.P. 695/4 I K.P. 680/3, K.O. VRNJAČKA BANJA	NAZIV PRILOGA: OSNOVA 2 SPRATA	
FAZA PROJEKTA	IDEJNO ARHITEKTONSKO RESENJE	RAZMERA: 1:250	DATUM: JAN '17
		BR. PROJEKTA: 02/17	BR. PRIL. 11



IDEJNO ARHITEKTONSKO RESENJE

HOTEL "SLAVIJA", ULICA SVETOG SAVE
K.P.695/4 i 680/3, K.O.VRNJAČKA BANJA

OSNOVA 3 SPRATA	P [m ²]
UKUPNA NETO POVRšina	1168,16m ²
UKUPNA BRUTO POVRšina	1457,89m ²

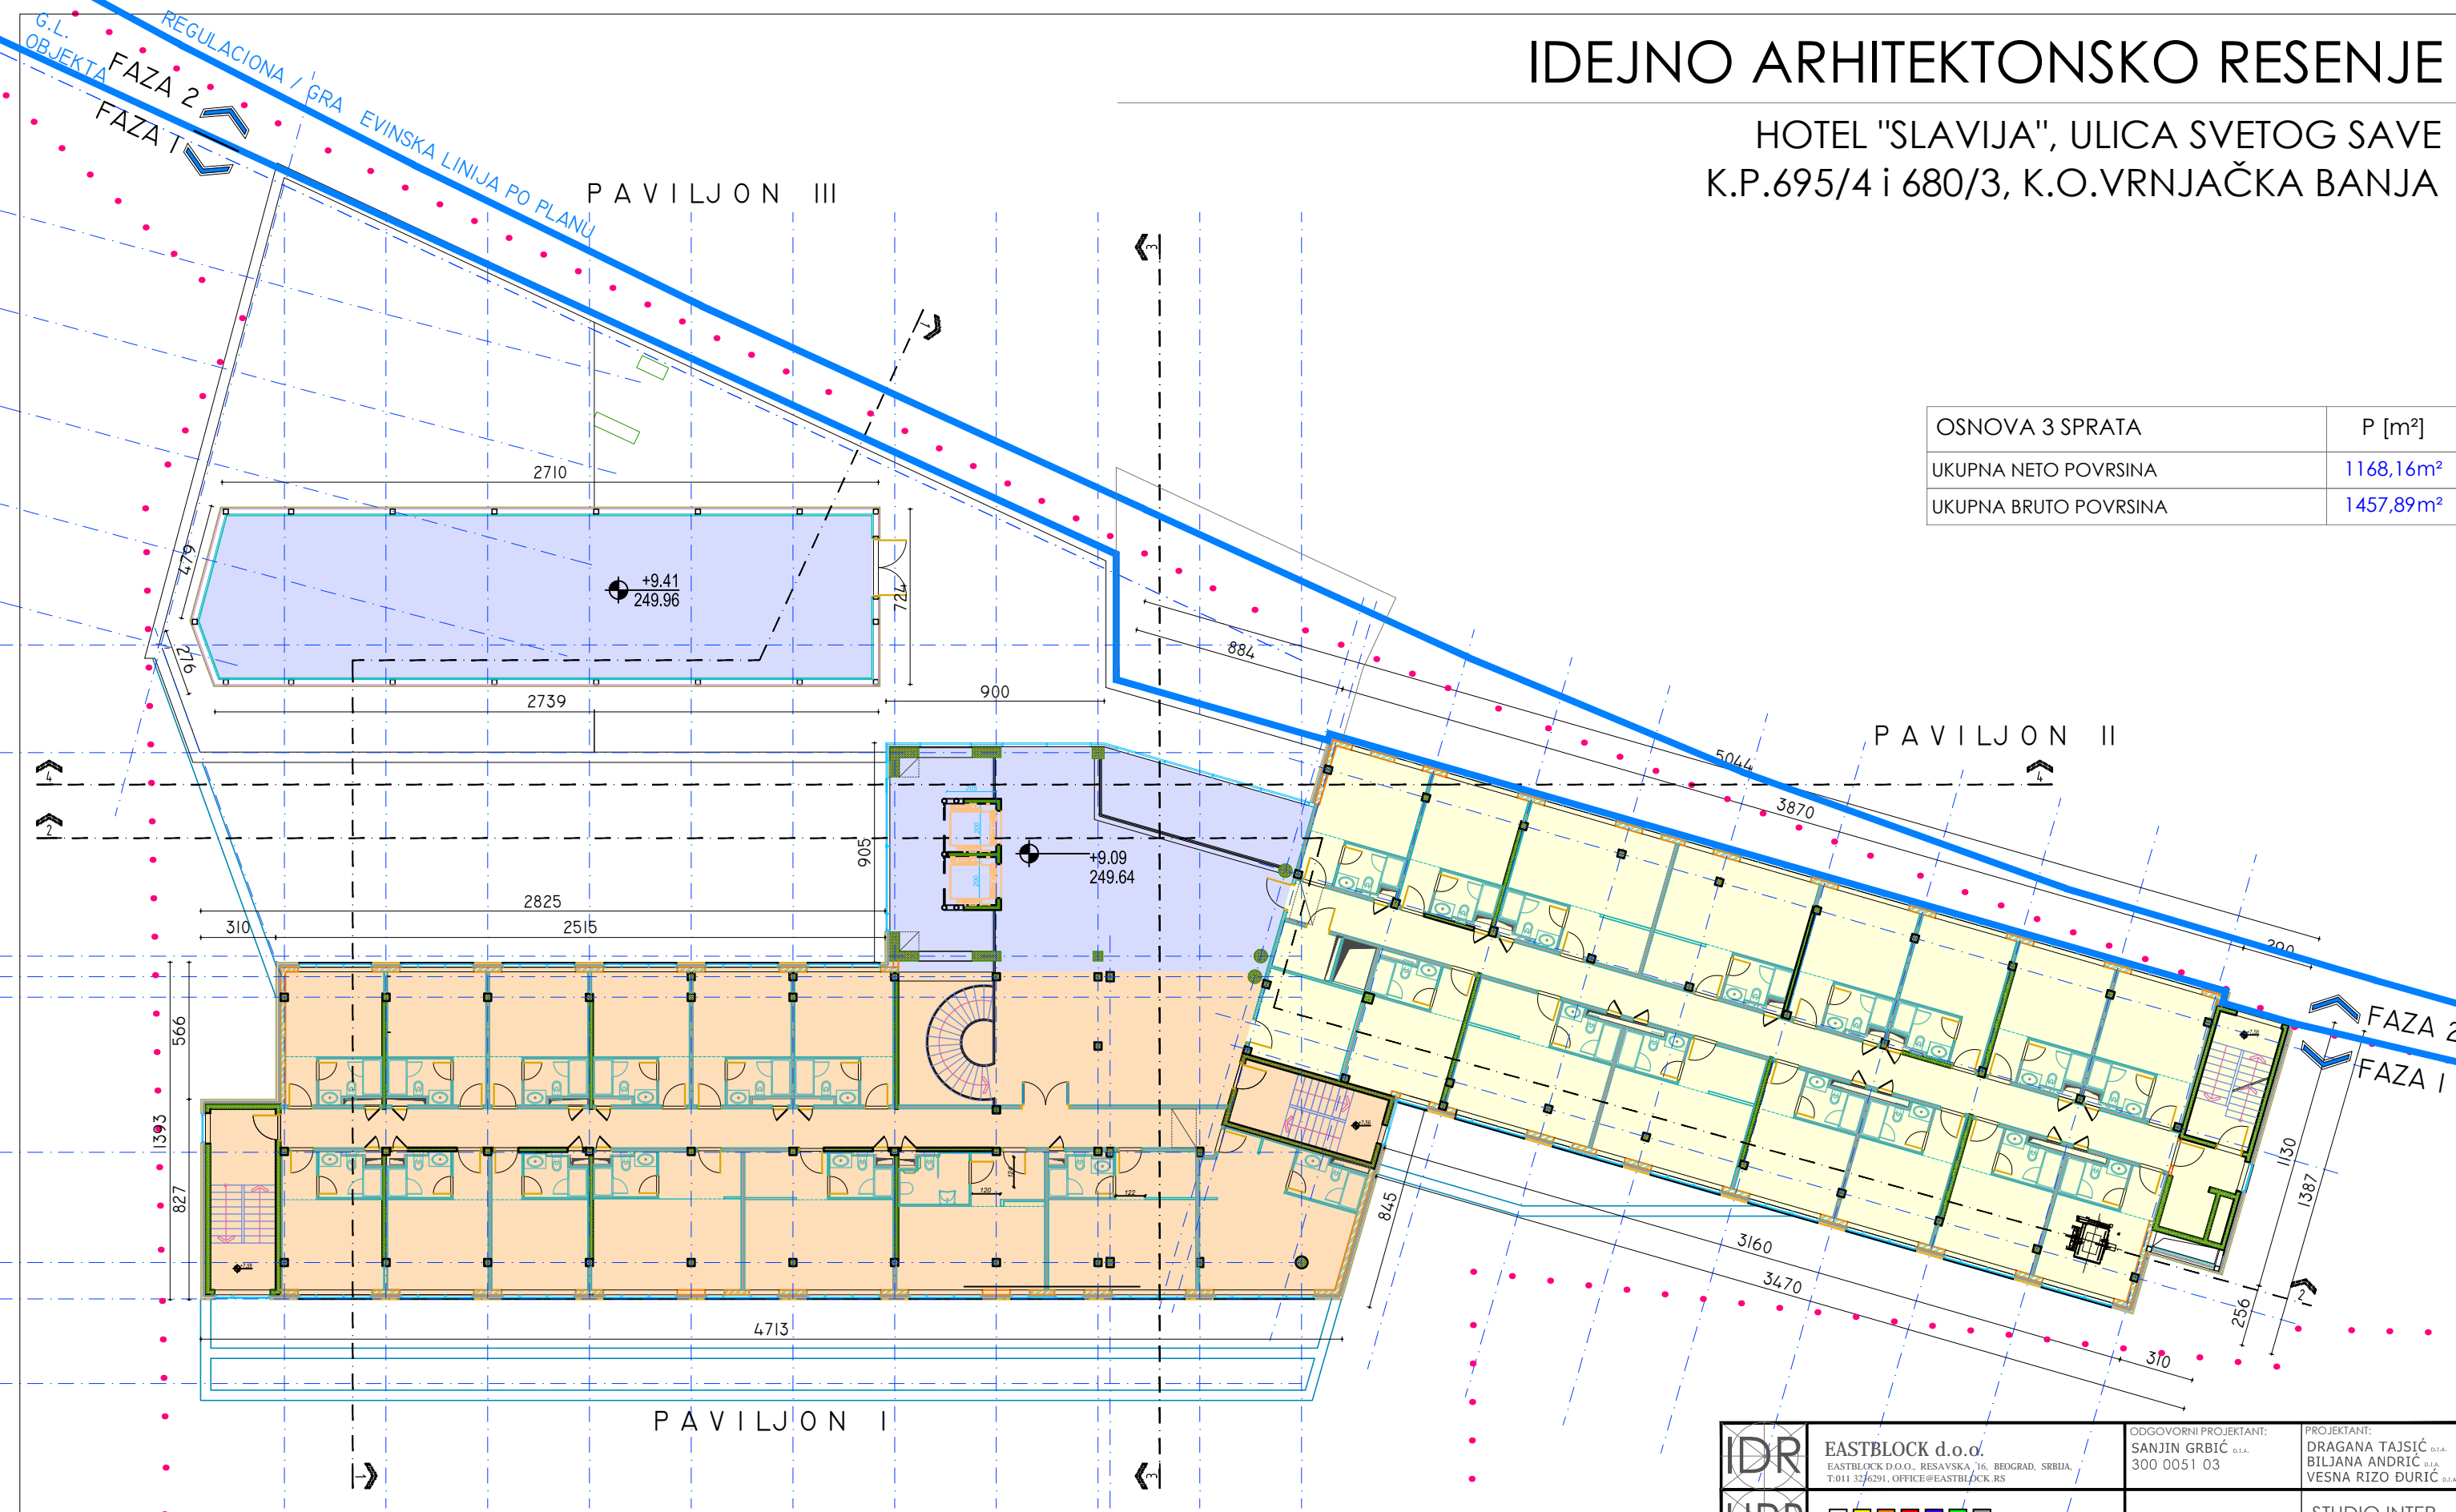

- LEGENDA:
- PAVILJON I - REKONSTRUKCIJA I DOGRADNJA
 - PAVILJON II - REKONSTRUKCIJA I DOGRADNJA
 - PAVILJON III - NOVOGRADNJA

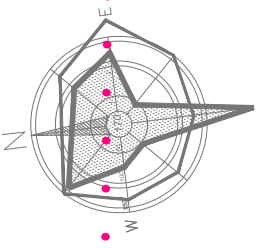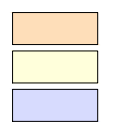


KP.BR.695/4

IDR URB	EASTBLOCK d.o.o. EASTBLOCK D.O.O., RESAVSKA 16, BEOGRAD, SRBIJA, T:011 3276291, OFFICE@EASTBLOCK.RS	ODGOVORNI PROJEKTANT: SANJIN GRBIĆ d.l.a. 300 0051 03	PROJEKTANT: DRAGANA TAJSIĆ d.l.a. BILJANA ANDRIĆ d.l.a. VESNA RIZO ĐURIĆ d.l.a.
	INTERACTIVE TECHNICAL DESIGN		STUDIO INTER INTERRA LAND PLAN D.O.O., VRNJAČKA BANJA 036 611117.
INVESTITOR:	MPSS RESORT DOO, BEOGRAD	ODGOVORNI PROJEKTANT: Marina DUNJIĆ d.l.a. i.s. 300 7442 04	PROJEKTANT: Đ. VIDAKOVIĆ i.s. Đ. TRIFUNOVIĆ i.s.
OBJEKAT I MESTO GRADNJE:	HOTEL "SLAVIJA", ul. Svetog Save K.P. 695/4 I K.P. 680/3, K.O. VRNJAČKA BANJA	NAZIV PRILOGA: OSNOVA 3 SPRATA	
FAZA PROJEKTA	IDEJNO ARHITEKTONSKO RESENJE	RAZMERA: 1:250	DATUM: JAN '17
		BR. PROJEKTA: 02/17	BR. PRIL. 12

IDEJNO ARHITEKTONSKO RESENJE

HOTEL "SLAVIJA", ULICA SVETOG SAVE
K.P.695/4 i 680/3, K.O.VRNJAČKA BANJA

OSNOVA POVUCENOG SPRATA	P [m ²]
UKUPNA NETO POVRšina	83,07 m ²
UKUPNA BRUTO POVRšina	106,04 m ²

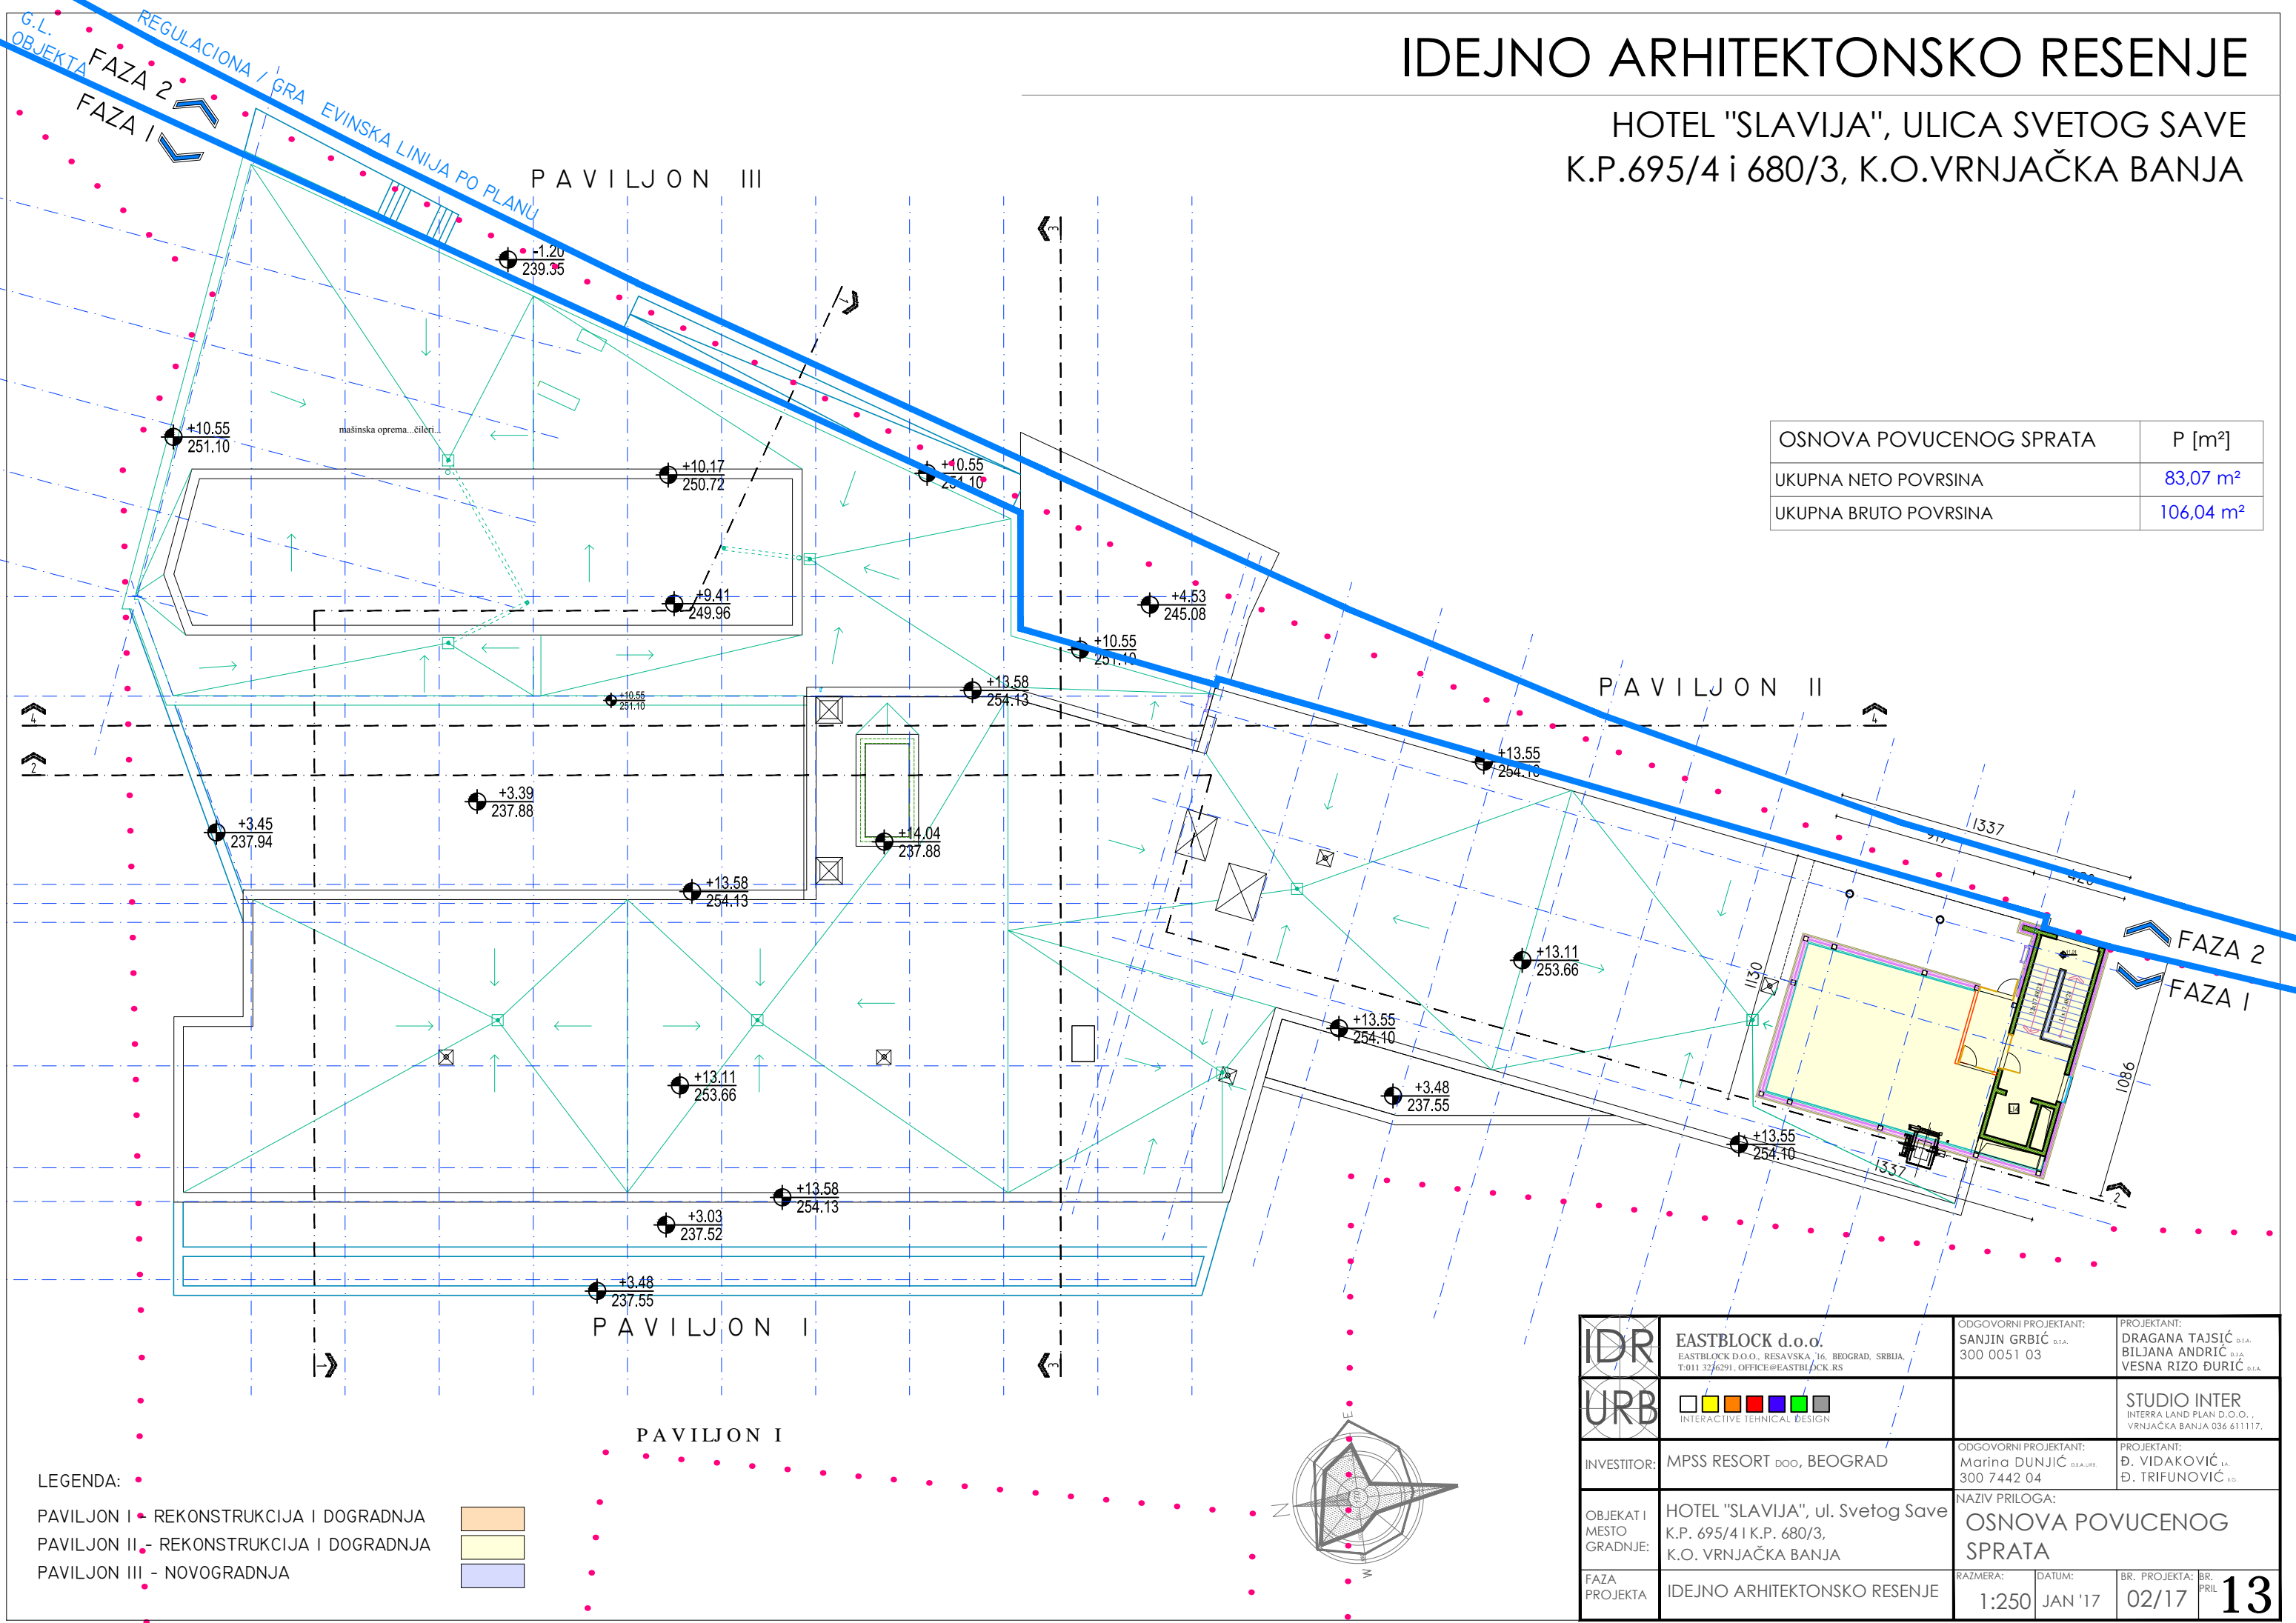


LEGENDA:

- PAVILJON I - REKONSTRUKCIJA I DOGRADNJA
- PAVILJON II - REKONSTRUKCIJA I DOGRADNJA
- PAVILJON III - NOVOGRADNJA



IDR URB	EASTBLOCK d.o.o. EASTBLOCK D.O.O., RESAVSKA 16, BEOGRAD, SRBIJA, T:011 3276291, OFFICE@EASTBLOCK.RS	ODGOVORNI PROJEKTANT: SANJIN GRBIĆ d.i.a. 300 0051 03	PROJEKTANT: DRAGANA TAJSIĆ d.i.a., BILJANA ANDRIĆ d.i.a., VESNA RIZO ĐURIĆ d.i.a.
	INVESTITOR: MPSS RESORT doo, BEOGRAD	ODGOVORNI PROJEKTANT: Marina DUNJIĆ d.i.a.ure 300 7442 04	PROJEKTANT: Đ. VIDAKOVIĆ i.a., Đ. TRIFUNOVIĆ i.c.
OBJEKAT I MESTO GRADNJE:	HOTEL "SLAVIJA", ul. Svetog Save K.P. 695/4 I K.P. 680/3, K.O. VRNJAČKA BANJA		
FAZA PROJEKTA	IDEJNO ARHITEKTONSKO RESENJE		
NAZIV PRILOGA: OSNOVA POVUCENOG SPRATA		RAZMERA: 1:250	DATUM: JAN '17
		BR. PROJEKTA: 02/17	BR. PRIL. 13

IDEJNO ARHITEKTONSKO RESENJE


HOTEL "SLAVIJA", ULICA SVETOG SAVE
K.P.695/4 i 680/3, K.O.VRNJAČKA BANJA

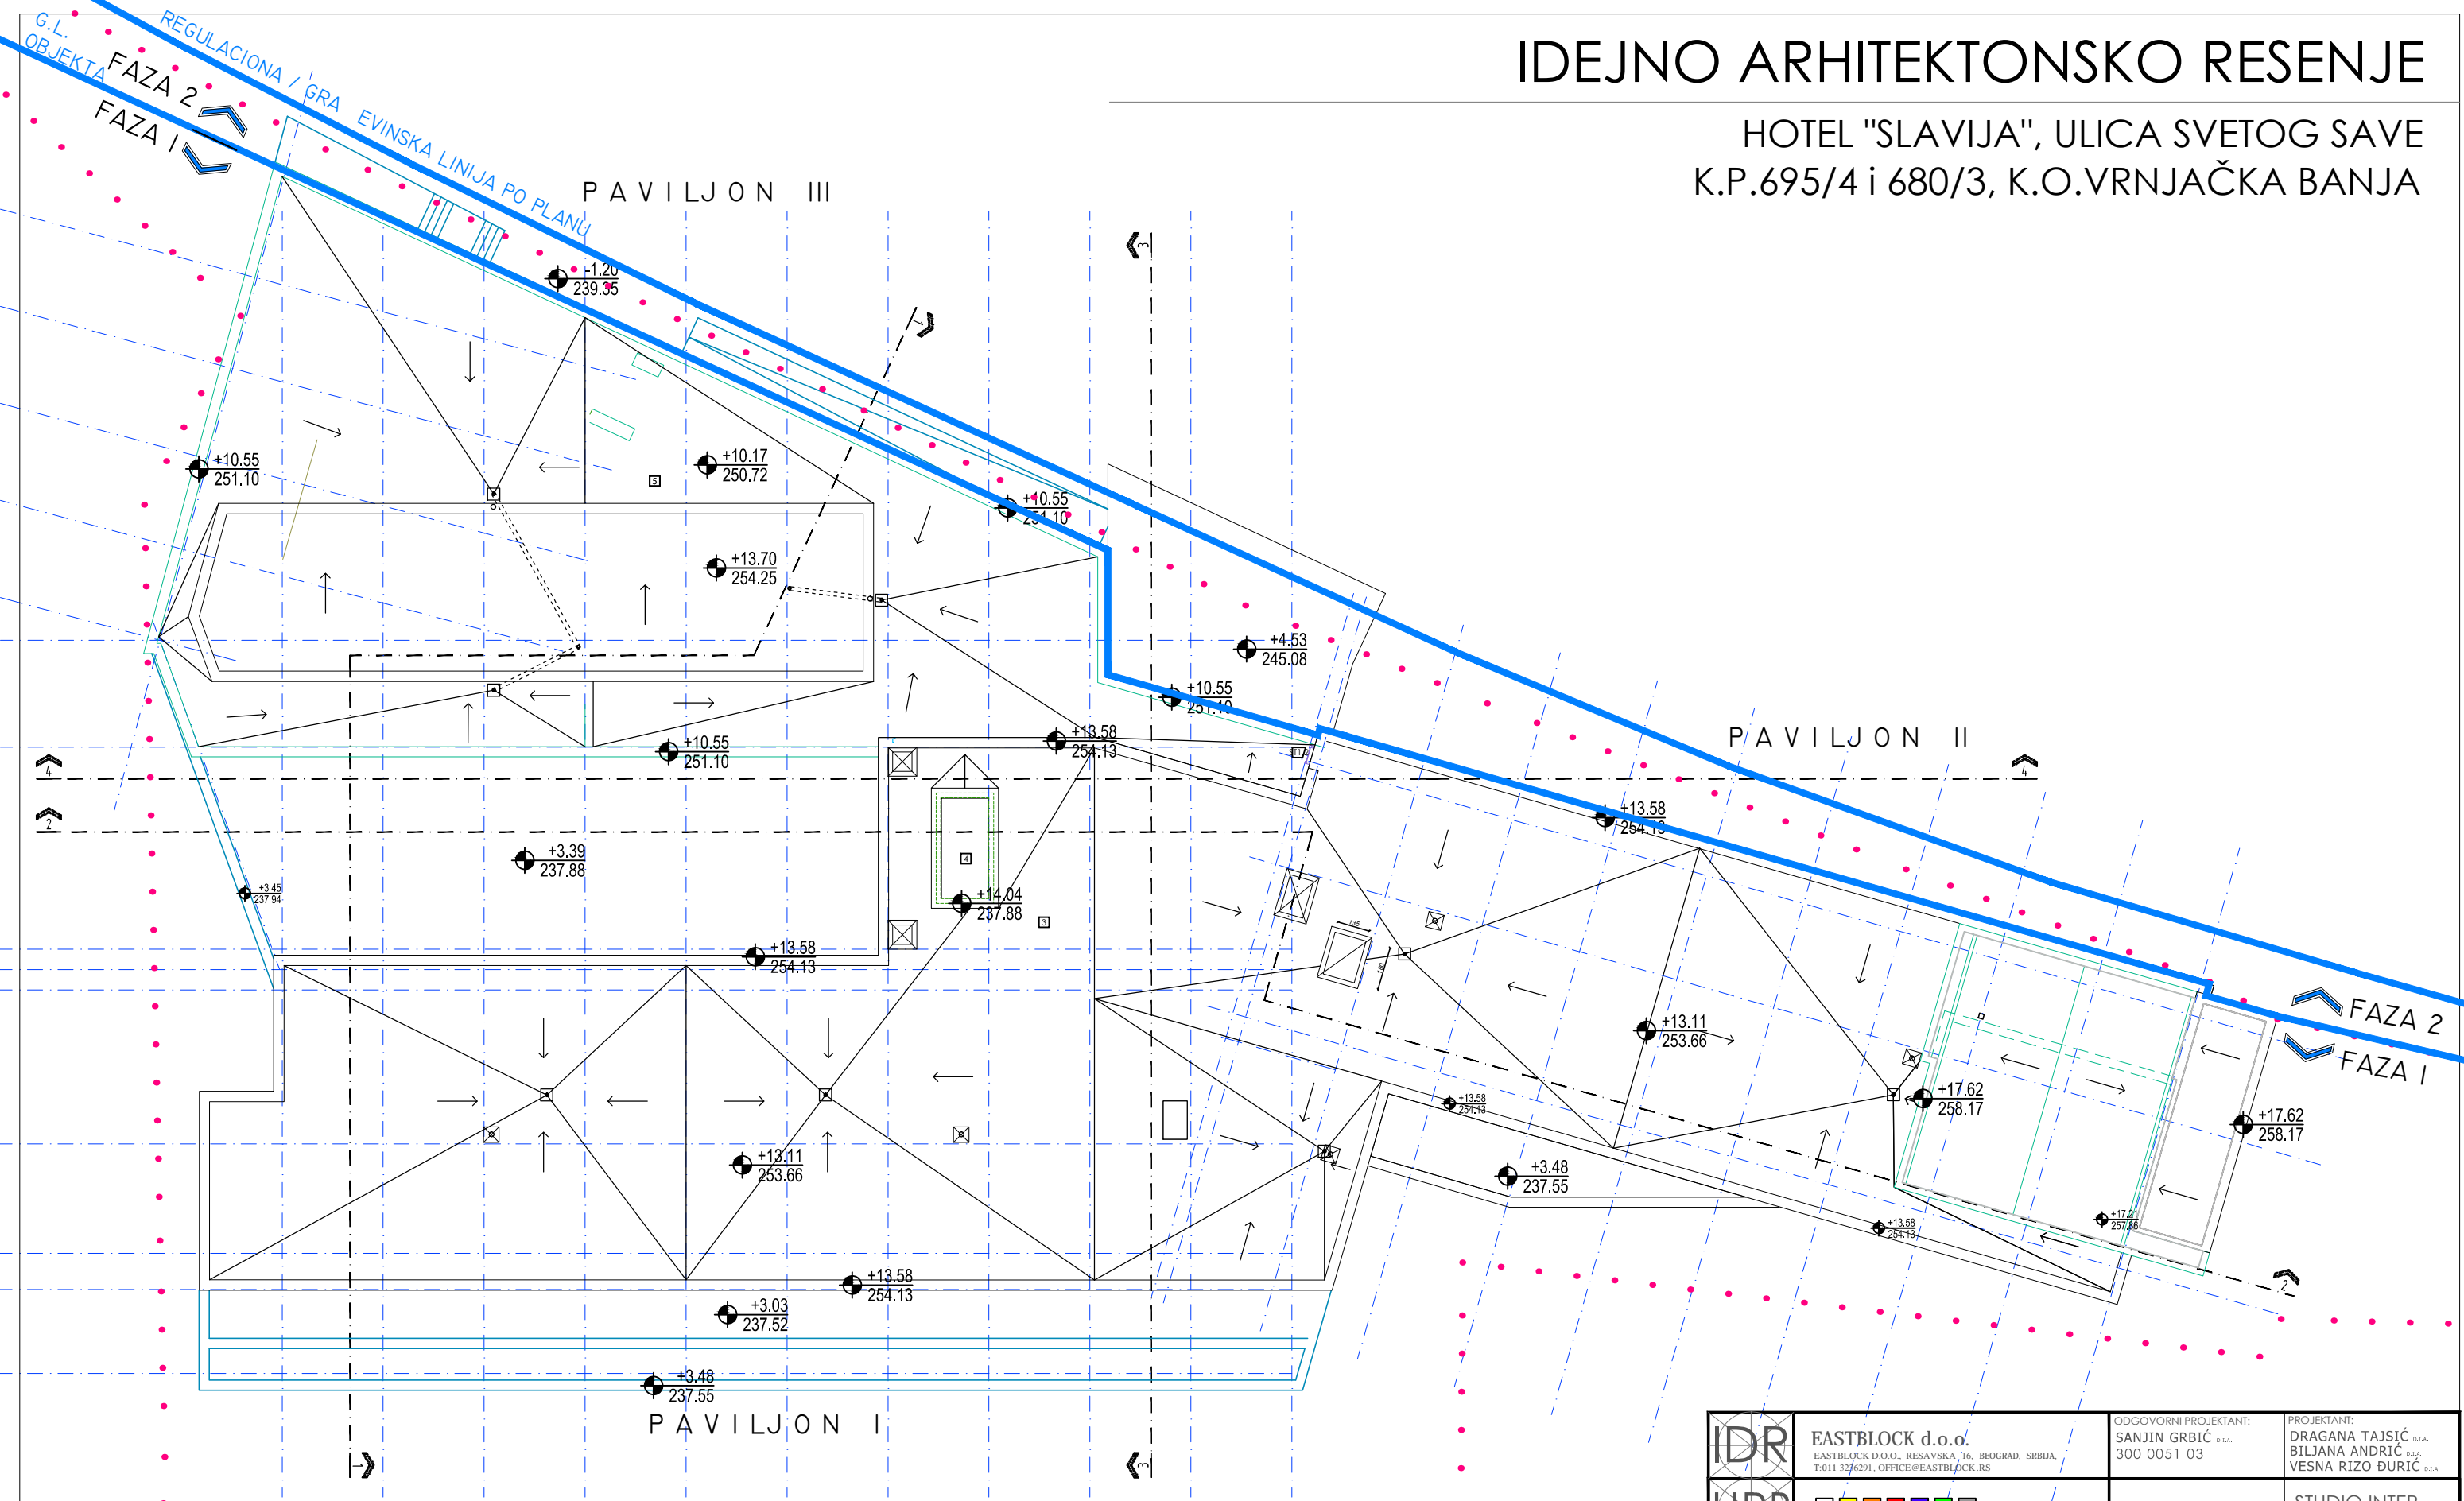

- LEGENDA:
- PAVILJON I - REKONSTRUKCIJA I DOGRADNJA
 - PAVILJON II - REKONSTRUKCIJA I DOGRADNJA
 - PAVILJON III - NOVOGRADNJA

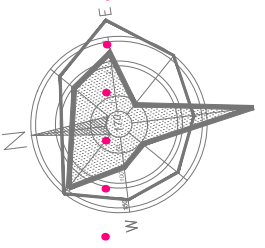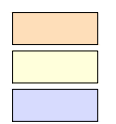

IDR URB	EASTBLOCK d.o.o. EASTBLOCK D.O.O., RESAVSKA 16, BEOGRAD, SRBIJA, T:011 3276291, OFFICE@EASTBLOCK.RS	ODGOVORNI PROJEKTANT: SANJIN GRBIĆ d.i.a. 300 0051 03	PROJEKTANT: DRAGANA TAJSIĆ d.i.a. BILJANA ANDRIĆ d.i.a. VESNA RIZO ĐURIĆ d.i.a.
	INVESTITOR: MPSS RESORT doo, BEOGRAD	ODGOVORNI PROJEKTANT: Marina DUNJIĆ d.i.a.ure 300 7442 04	PROJEKTANT: Đ. VIDAKOVIĆ i.a. Đ. TRIFUNOVIĆ i.c.
OBJEKAT I MESTO GRADNJE: HOTEL "SLAVIJA", ul. Svetog Save K.P. 695/4 I K.P. 680/3, K.O. VRNJAČKA BANJA	NAZIV PRILOGA: OSNOVA KROVA		
FAZA PROJEKTA IDEJNO ARHITEKTONSKO RESENJE	RAZMERA: 1:250	DATUM: JAN '17	BR. PROJEKTA: 02/17
			BR. PRIL. 14

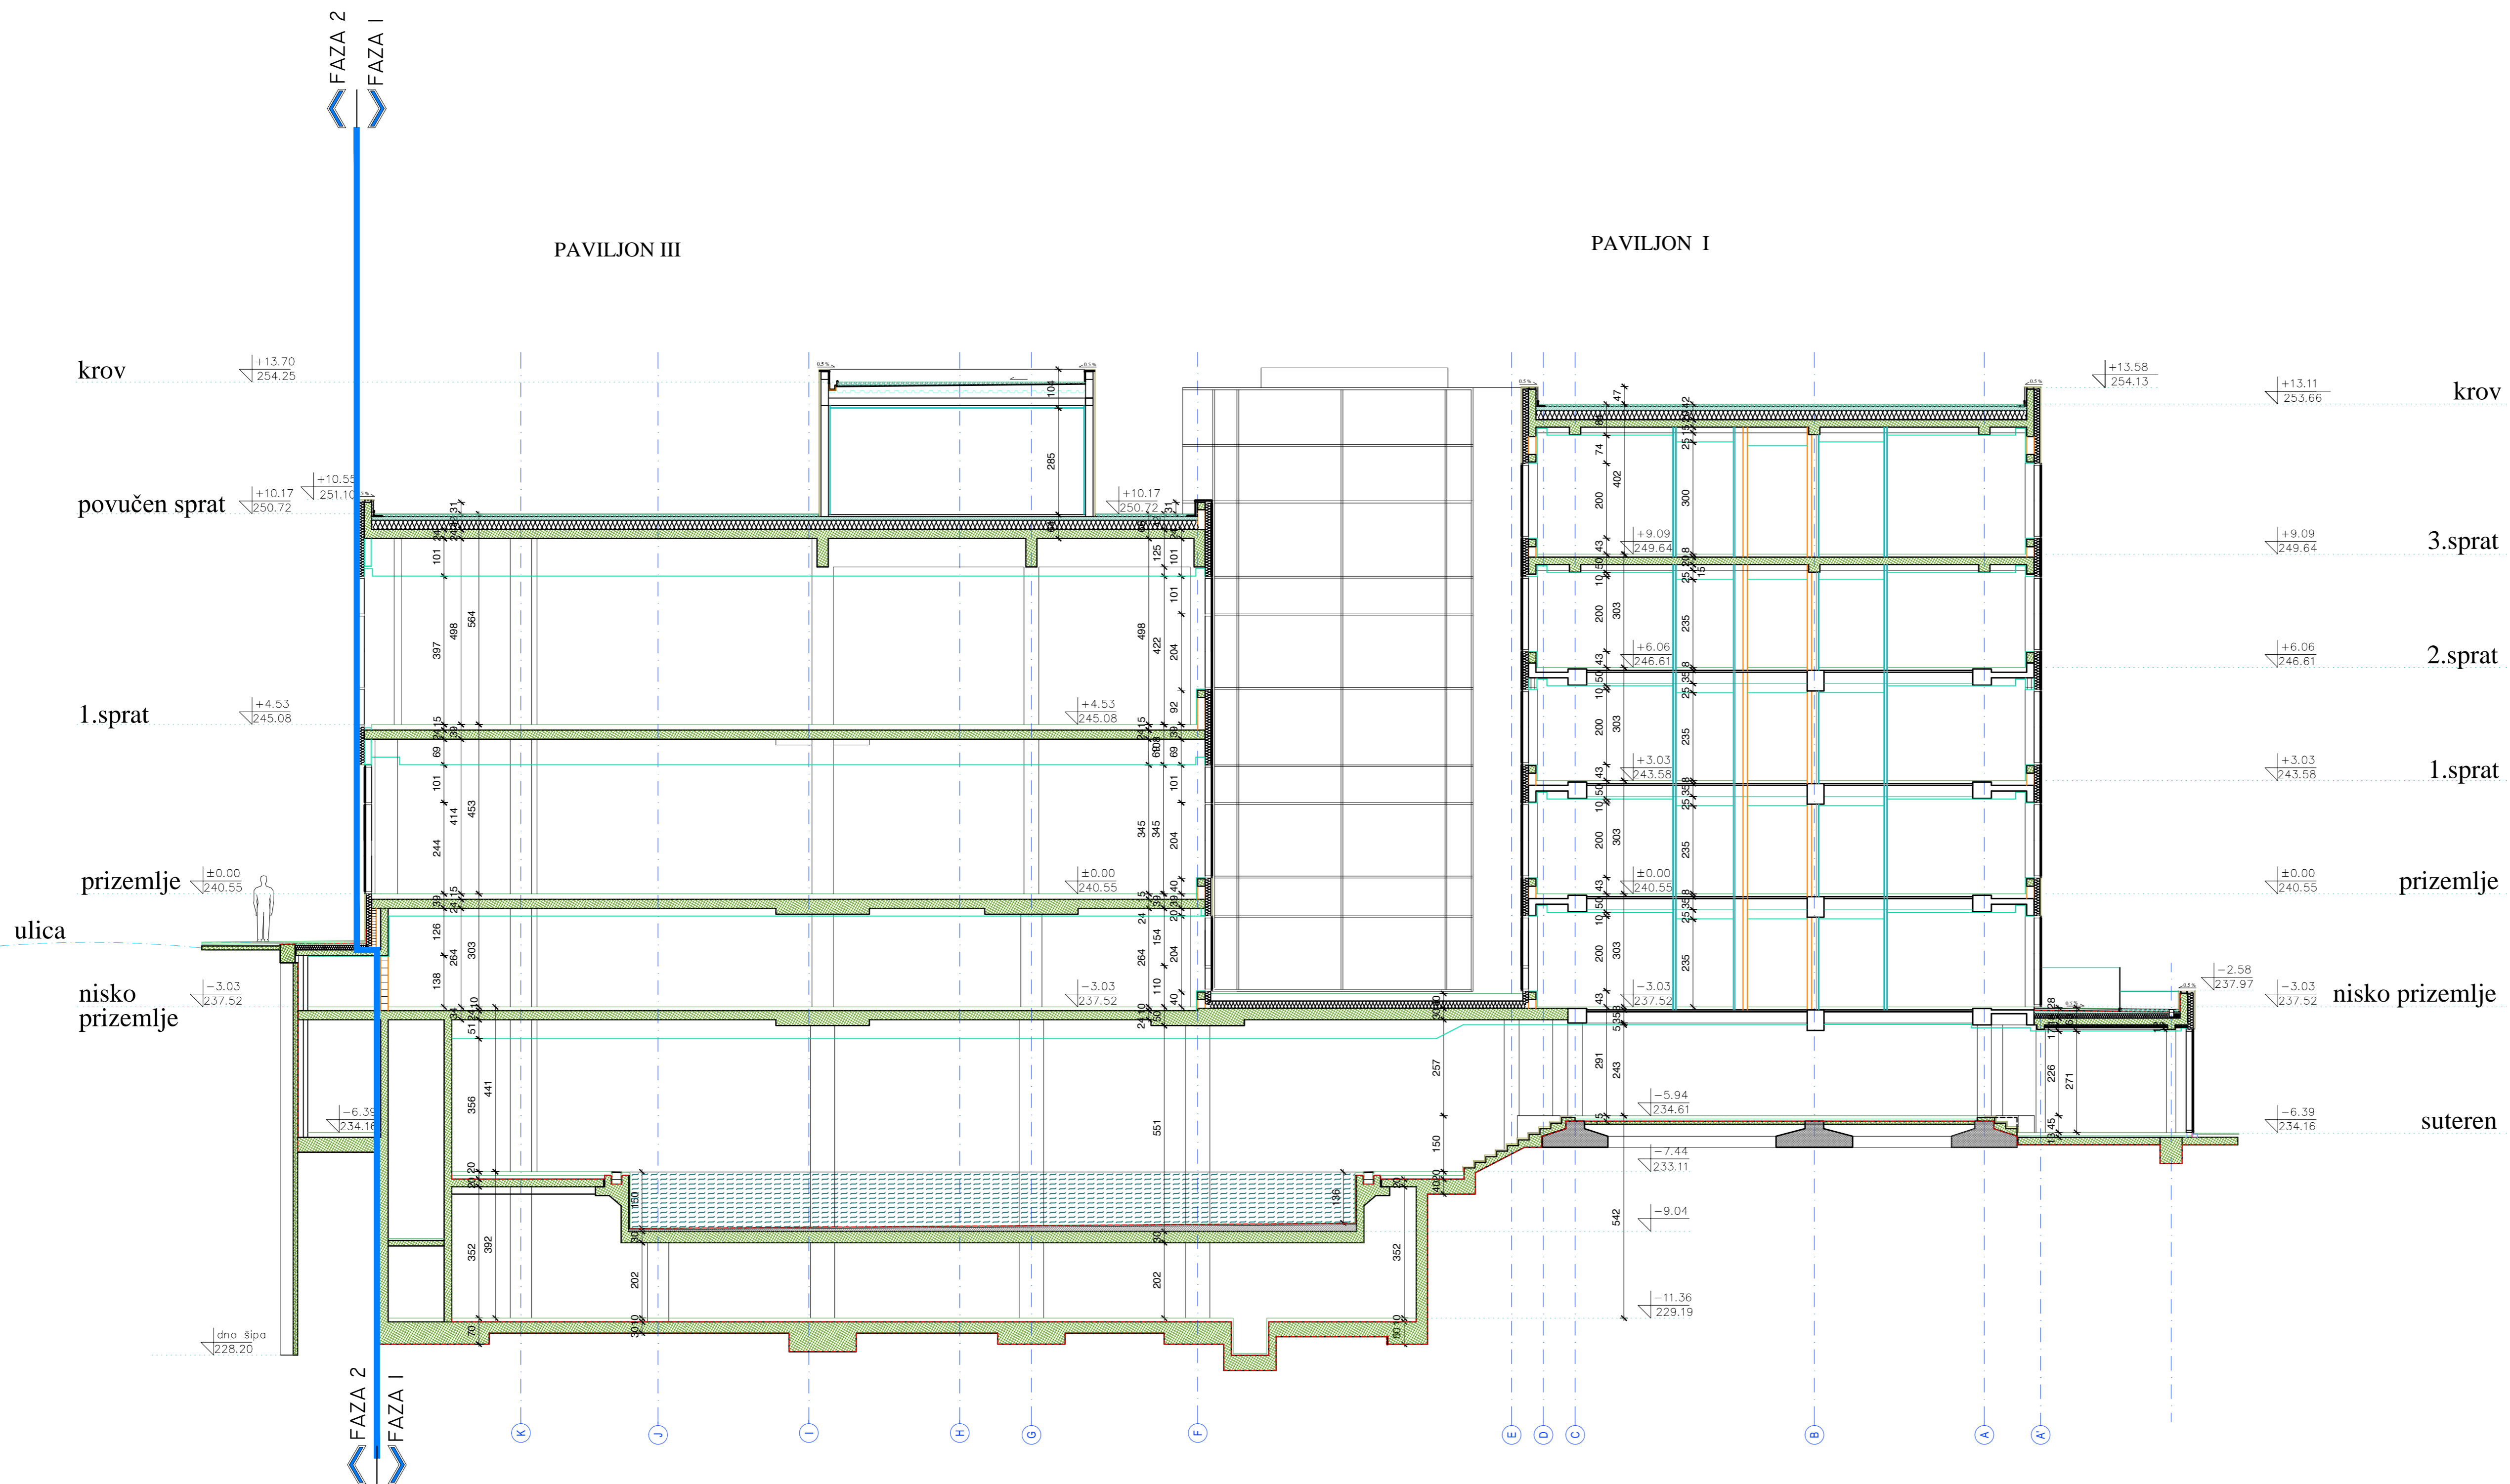

krov +13.70 / 254.25
 povučen sprat +10.17 / 250.72
 1.sprat +4.53 / 245.08
 prizemlje ±0.00 / 240.55
 nisko prizemlje -3.03 / 237.52
 suteran -6.39 / 234.16


krov +13.11 / 253.66
 3.sprat +9.09 / 249.64
 2.sprat +6.06 / 246.61
 1.sprat +3.03 / 243.58
 prizemlje ±0.00 / 240.55
 nisko prizemlje -2.58 / 237.97
 suteran -6.39 / 234.16

- Legenda materijala:**
- Armirani beton
 - Opeka
 - Giter blok
 - Postojeci zid - opaka
 - Postojeci zid - giter blok
 - Gips karton
 - Betonski blok
 - Termoizolacija (tvrdopresovana mineralna vuha/stirodur)
 - Hidroizolacija (volteks-bentonit)






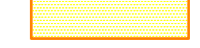


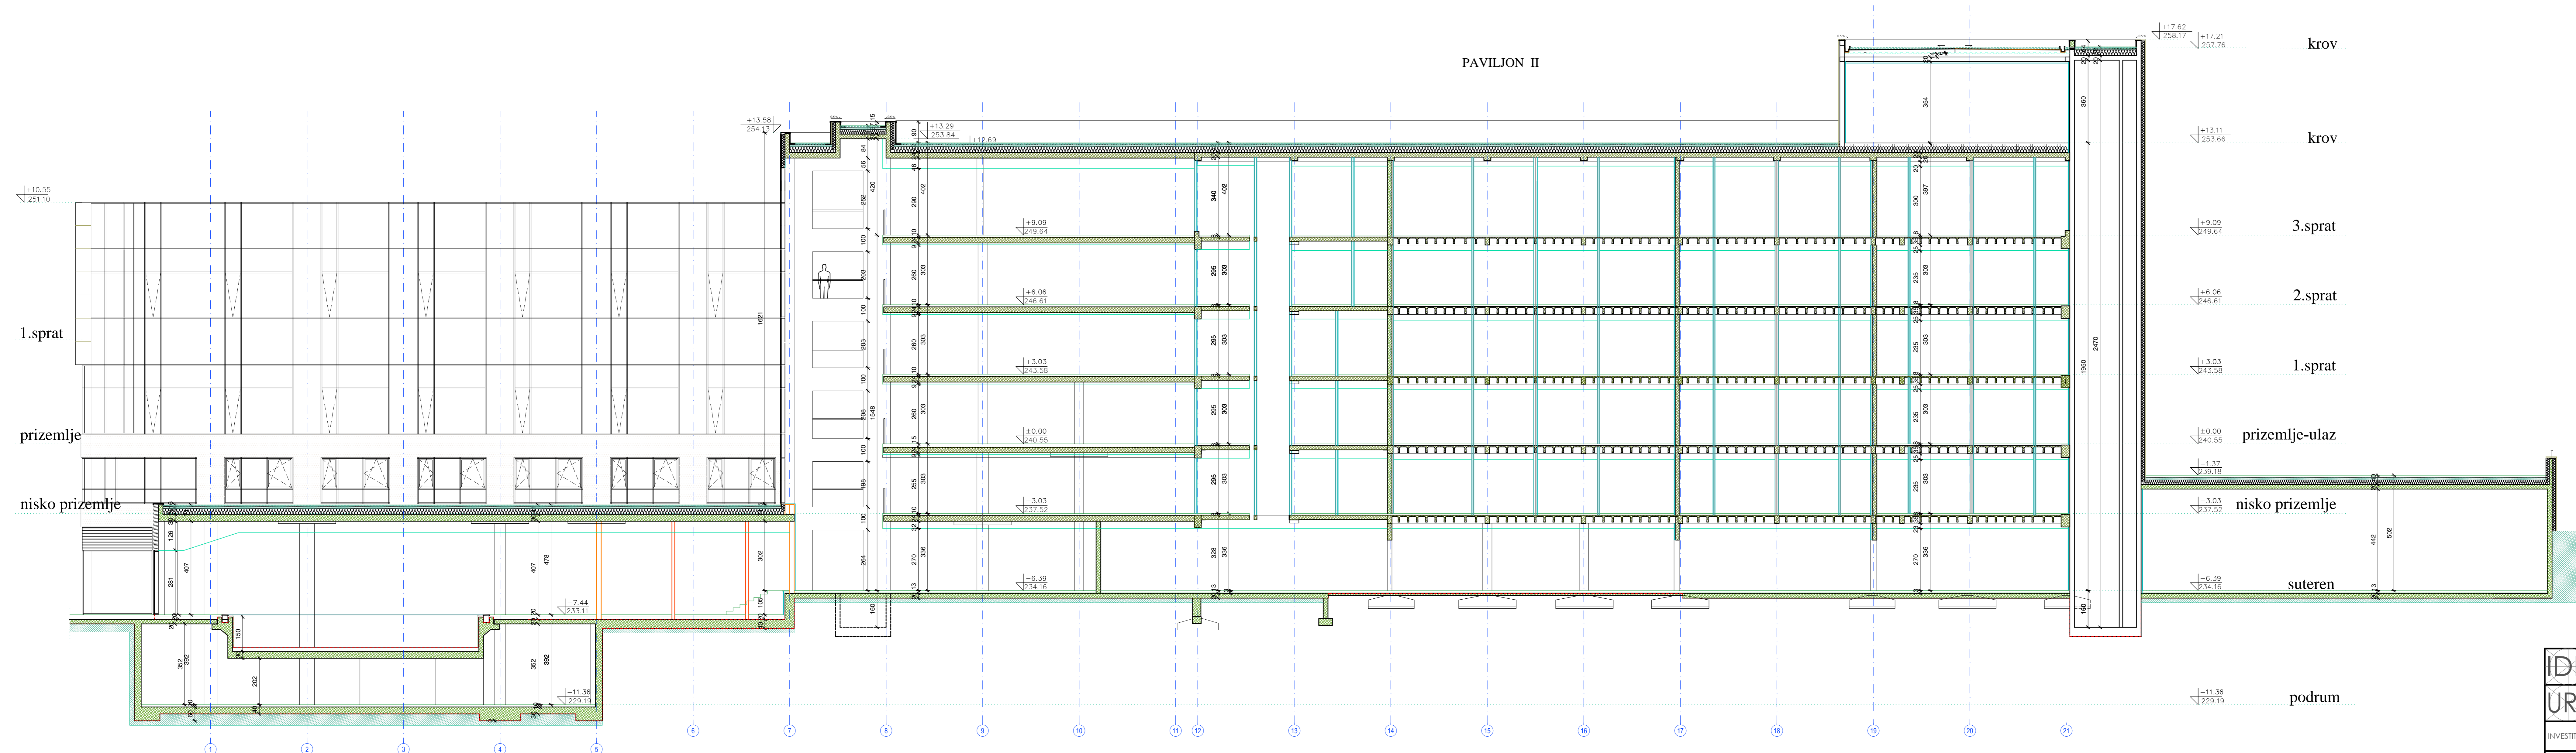
±0.00 = 240.55

NAPOMENA:
 FAZNOST IZGRADNJE PRIKAZANA NA OSNOVAMA I PRESECIMA
 NIJE PRIKAZANA NA FASADAMA ZBOG KOSE PROJEKCIJE UPRAVNOG POGLEDA

 INTERACTIVE TECHNICAL DESIGN	EASTBLOCK d.o.o. EASTBLOCK D.O.O., RESAVSKA 16, BEOGRAD, SRBIJA T:011 3236291, OFFICE@EASTBLOCK.RS	ODGOVORNI PROJEKTANT: SANJIN GRBIĆ d.o.o. 300 0051 03	PROJEKTANT: DRAGANA TAJSIĆ d.o.o. BILJANA ANDRIĆ d.o.o. VESNA RIZO ĐURIĆ d.o.o.
	INVESTITOR: MPSS RESORT d.o.o., BEOGRAD	ODGOVORNI PROJEKTANT: Marina DUNJIĆ d.o.o. 300 7442 04	PROJEKTANT: Đ. VIDAKOVIĆ d.o.o. Đ. TRIFUNOVIĆ d.o.o.
OBJEKAT I MESTO GRADNJE: HOTEL "SLAVIJA" , ul. Svetog Save K.P. 695/41 K.P. 680/3, K.O. VRNJAČKA BANJA	NAZIV PRILOGA: PRESEK 1-1		
FAZA PROJEKTA IDEJNO ARHITEKTONSKO RESENJE	RAZMERA: 1:100	DATUM: JAN '17	BR. PROJEKTA: 02/17
			BR. PRIL. 15




Legenda materijala:

-  Armirani beton
-  Opeka
-  Giter blok
-  Postojeći zid - opaka
-  Postojeći zid - giter blok
-  Gips karton
-  Betonski blok
-  Termoizolacija (tvrdopresovana mineralna vuna/stirodur)
-  Hidroizolacija (volteks-bentonit)

±0.00 = 240.55

NAPOMENA:
FAZNIŠT IZGRADNJE PRIKAZANA NA OSNOVAMA I PRESECIMA
NIJE PRIKAZANA NA FASADAMA ZBOG KOSE PROJEKCIJE UPRAVNOG POGLEDA

 	EASTBLOCK d.o.o. <small>EASTBLOCK O.O., RESAVSKA 16, BEOGRAD, SRBIJA T:011 332621, OFFICE@EASTBLOCK.RS</small>	<small>ODGOVORNI PROJEKTANT:</small> SANJIN GRBIĆ s.p.a. 300 0051 03	<small>PROJEKTANT:</small> DRAGANA TAJSIĆ s.p.a. BILJANA ANDRIĆ s.p.a. VESNA RIZO ĐURIĆ s.p.a.
	<small>INVESTITOR:</small> MPSS RESORT DOO, BEOGRAD	<small>ODGOVORNI PROJEKTANT:</small> Marina ĐUNJIĆ s.p.a. 300 7442 04	<small>PROJEKTANT:</small> Đ. VIDAKOVIĆ s.p.a. Đ. TRIFUNOVIĆ s.p.a.
<small>OBJEKAT I MESTO GRADNJE:</small> HOTEL "SLAVIJA", ul. Svetog Save K.P. 695/4 I K.P. 680/3, K.O. VRNJACKA BANJA	<small>NAZIV PRILOGA:</small> PRESEK 2-2		
<small>FAZA PROJEKTA:</small> IDEJNO ARHITEKTONSKO RESENJE	<small>RAZMERA:</small> 1:100	<small>DATUM:</small> JAN '17	<small>BR. PROJEKTA:</small> 02/17
			16

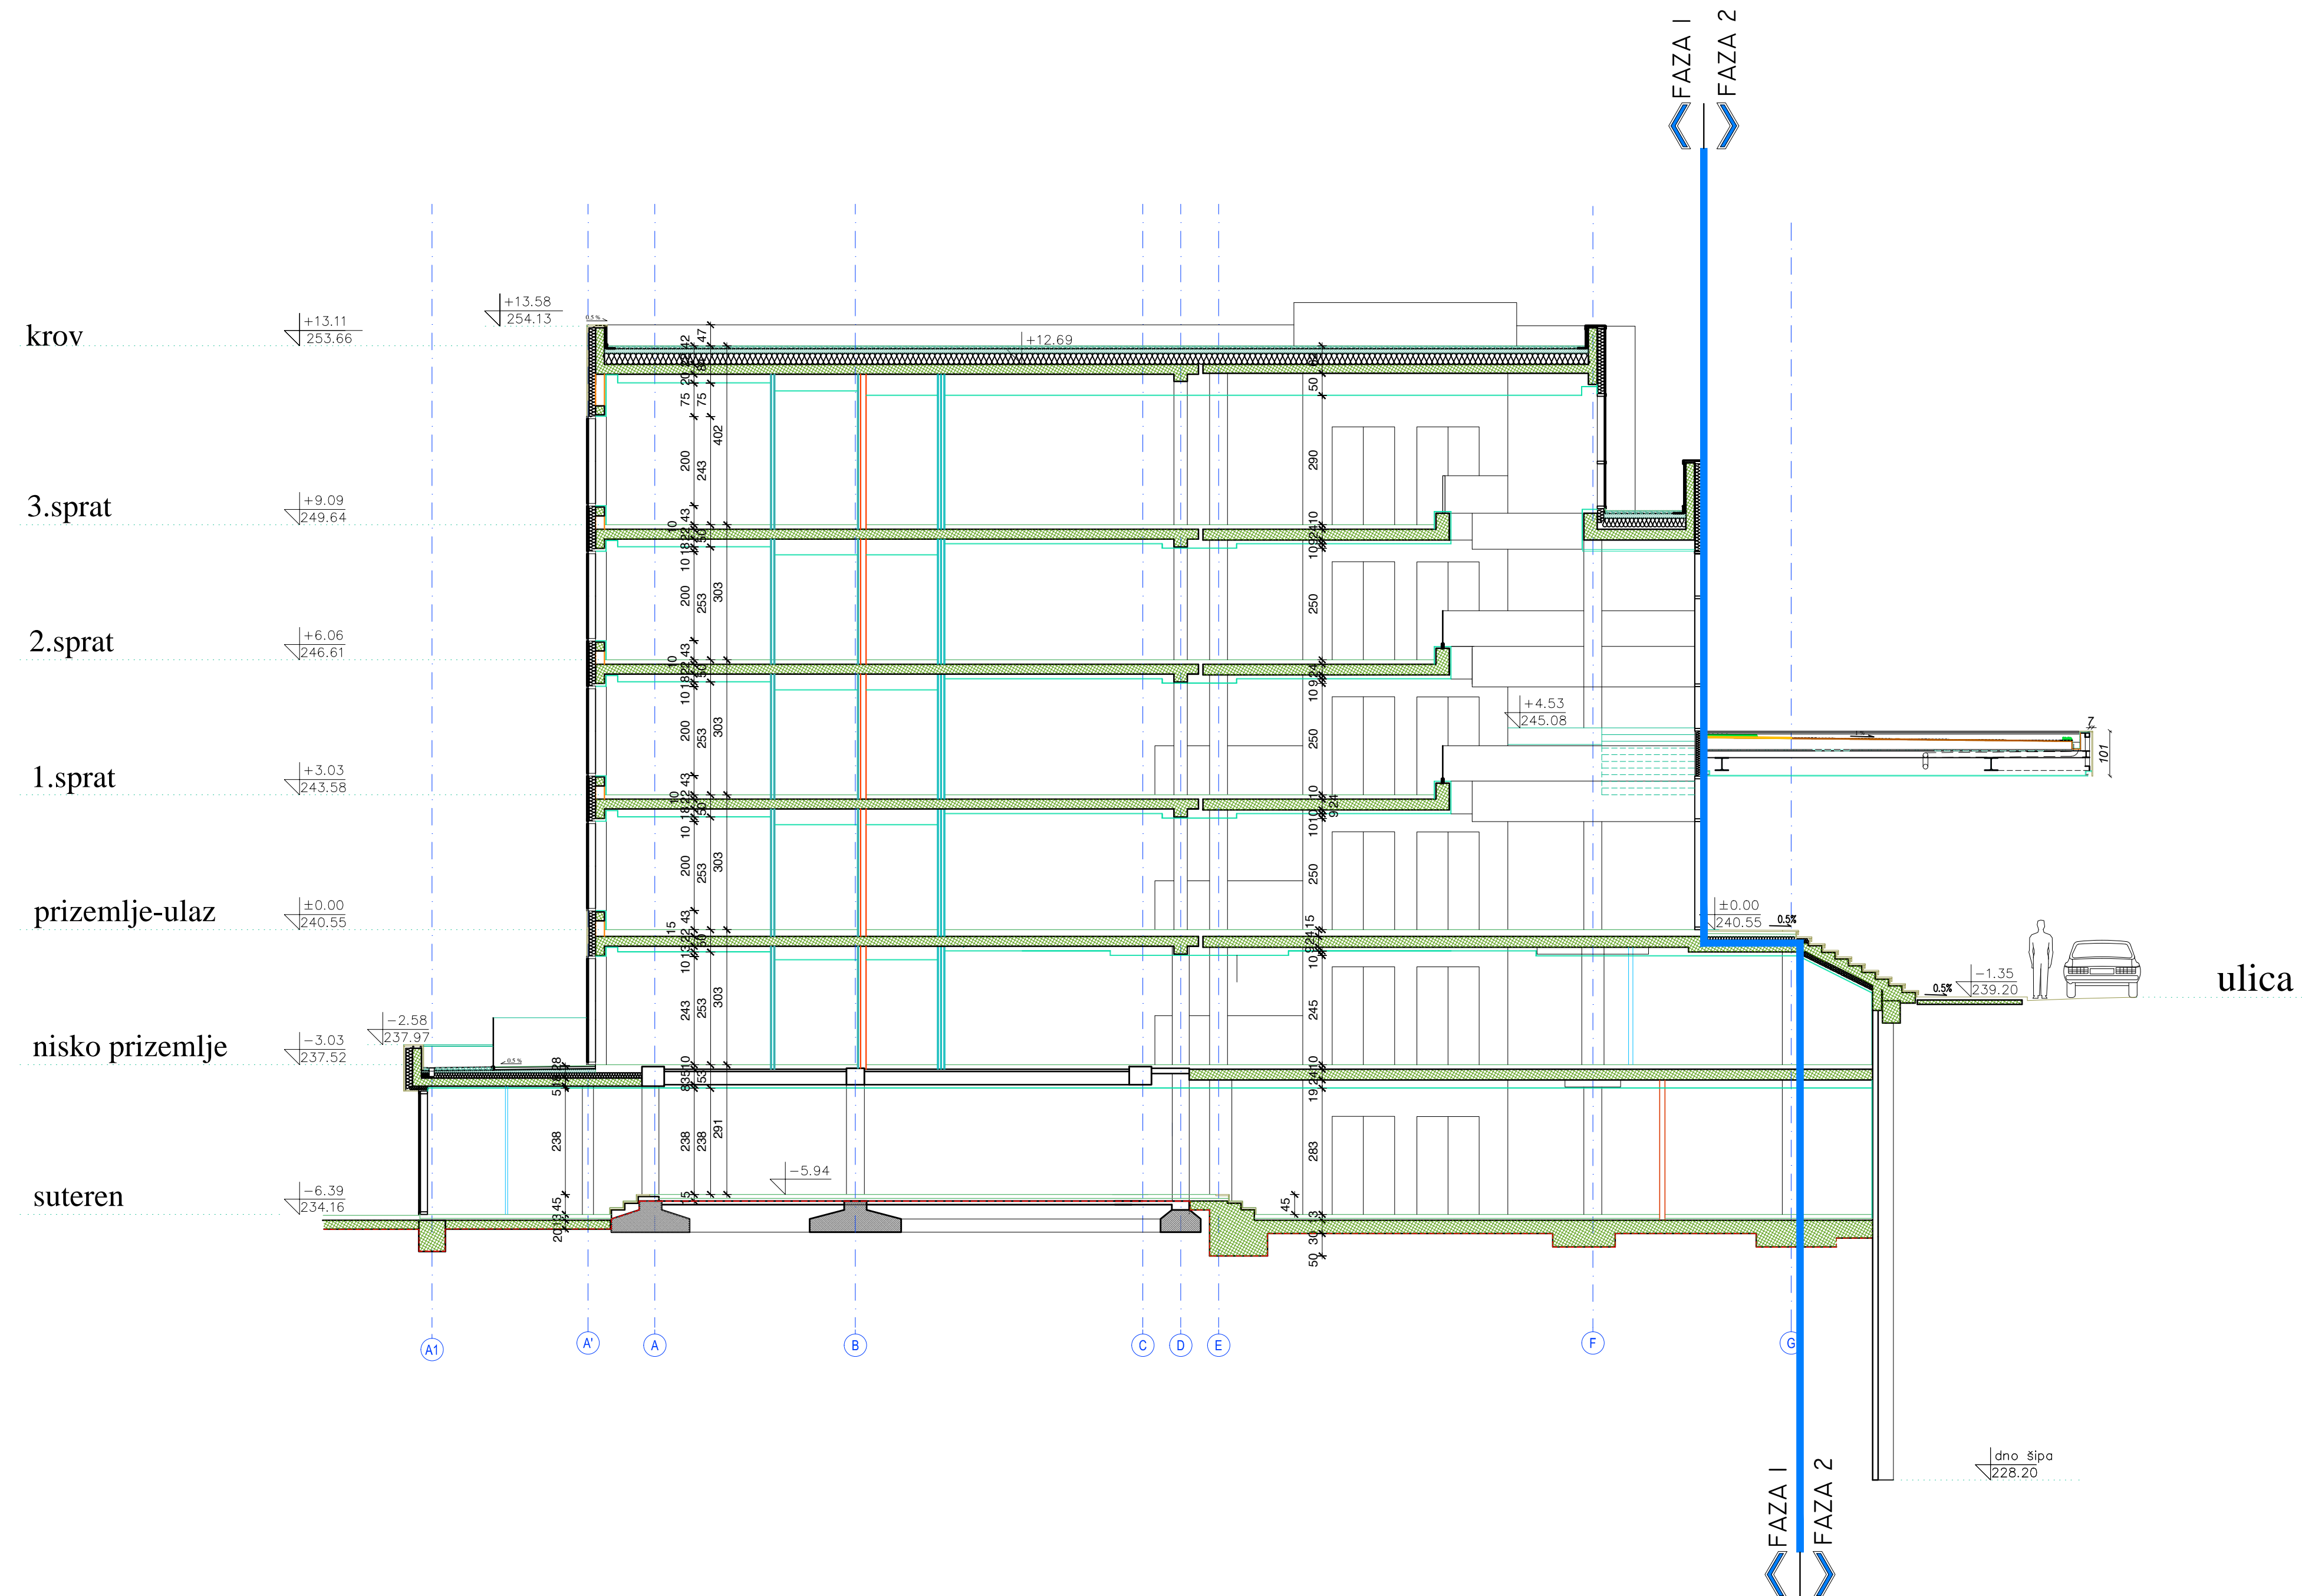


Legenda materijala:

- Armirani beton
- Opeka
- Giter blok
- Postojeći zid - opaka
- Postojeći zid - giter blok
- Gips karton
- Betonski blok
- Termoizolacija (tvrdopresovana mineralna vuna/stirodur)
- Hidroizolacija (volteks-bentonit)

±0.00 = 240.55

NAPOMENA:
FAZNOST IZGRADNJE PRIKAZANA NA OSNOVAMA I PRESECIMA
NIJE PRIKAZANA NA FASADAMA ZBOG KOSE PROJEKCIJE UPRAVNOG POGLEDA

IDR	EASTBLOCK d.o.o. EASTBLOCK D.O.O., RESAVSKA 16, BEOGRAD, SRBIJA, T:011 3236291, OFFICE@EASTBLOCK.RS	ODGOVORNI PROJEKTANTI: SANJIN GRBIĆ D.J.A. 300 0051 03	PROJEKTANTI: DRAGANA TAJSIĆ D.J.A. BILJANA ANDRIĆ D.J.A. VESNA RIZO ĐURIĆ D.J.A.
	URB	INTERACTIVE TECHNICAL DESIGN	STUDIO INTER INTERRA LAND PLAN D.O.O., VRNJAČKA BANJA 036 611117.
INVESTITOR:	MPSS RESORT DOO, BEOGRAD	ODGOVORNI PROJEKTANTI: Marina DUNJIĆ D.J.A. IBB. 300 7442 04	PROJEKTANTI: Đ. VIDAKOVIĆ J.A. Đ. TRIFUNOVIĆ I.G.
OBJEKAT I MESTO GRADNJE:	HOTEL "SLAVIJA", ul. Svetog Save K.P. 695/4 I K.P. 680/3, K.O. VRNJAČKA BANJA	NAZIV PRILOGA: PRESEK 3-3	
FAZA PROJEKTA	IDEJNO ARHITEKTONSKO RESENJE	RAZMERA: 1:100	DATUM: JAN '17
		BR. PROJEKTA: 02/17	BR. PRIL. 17

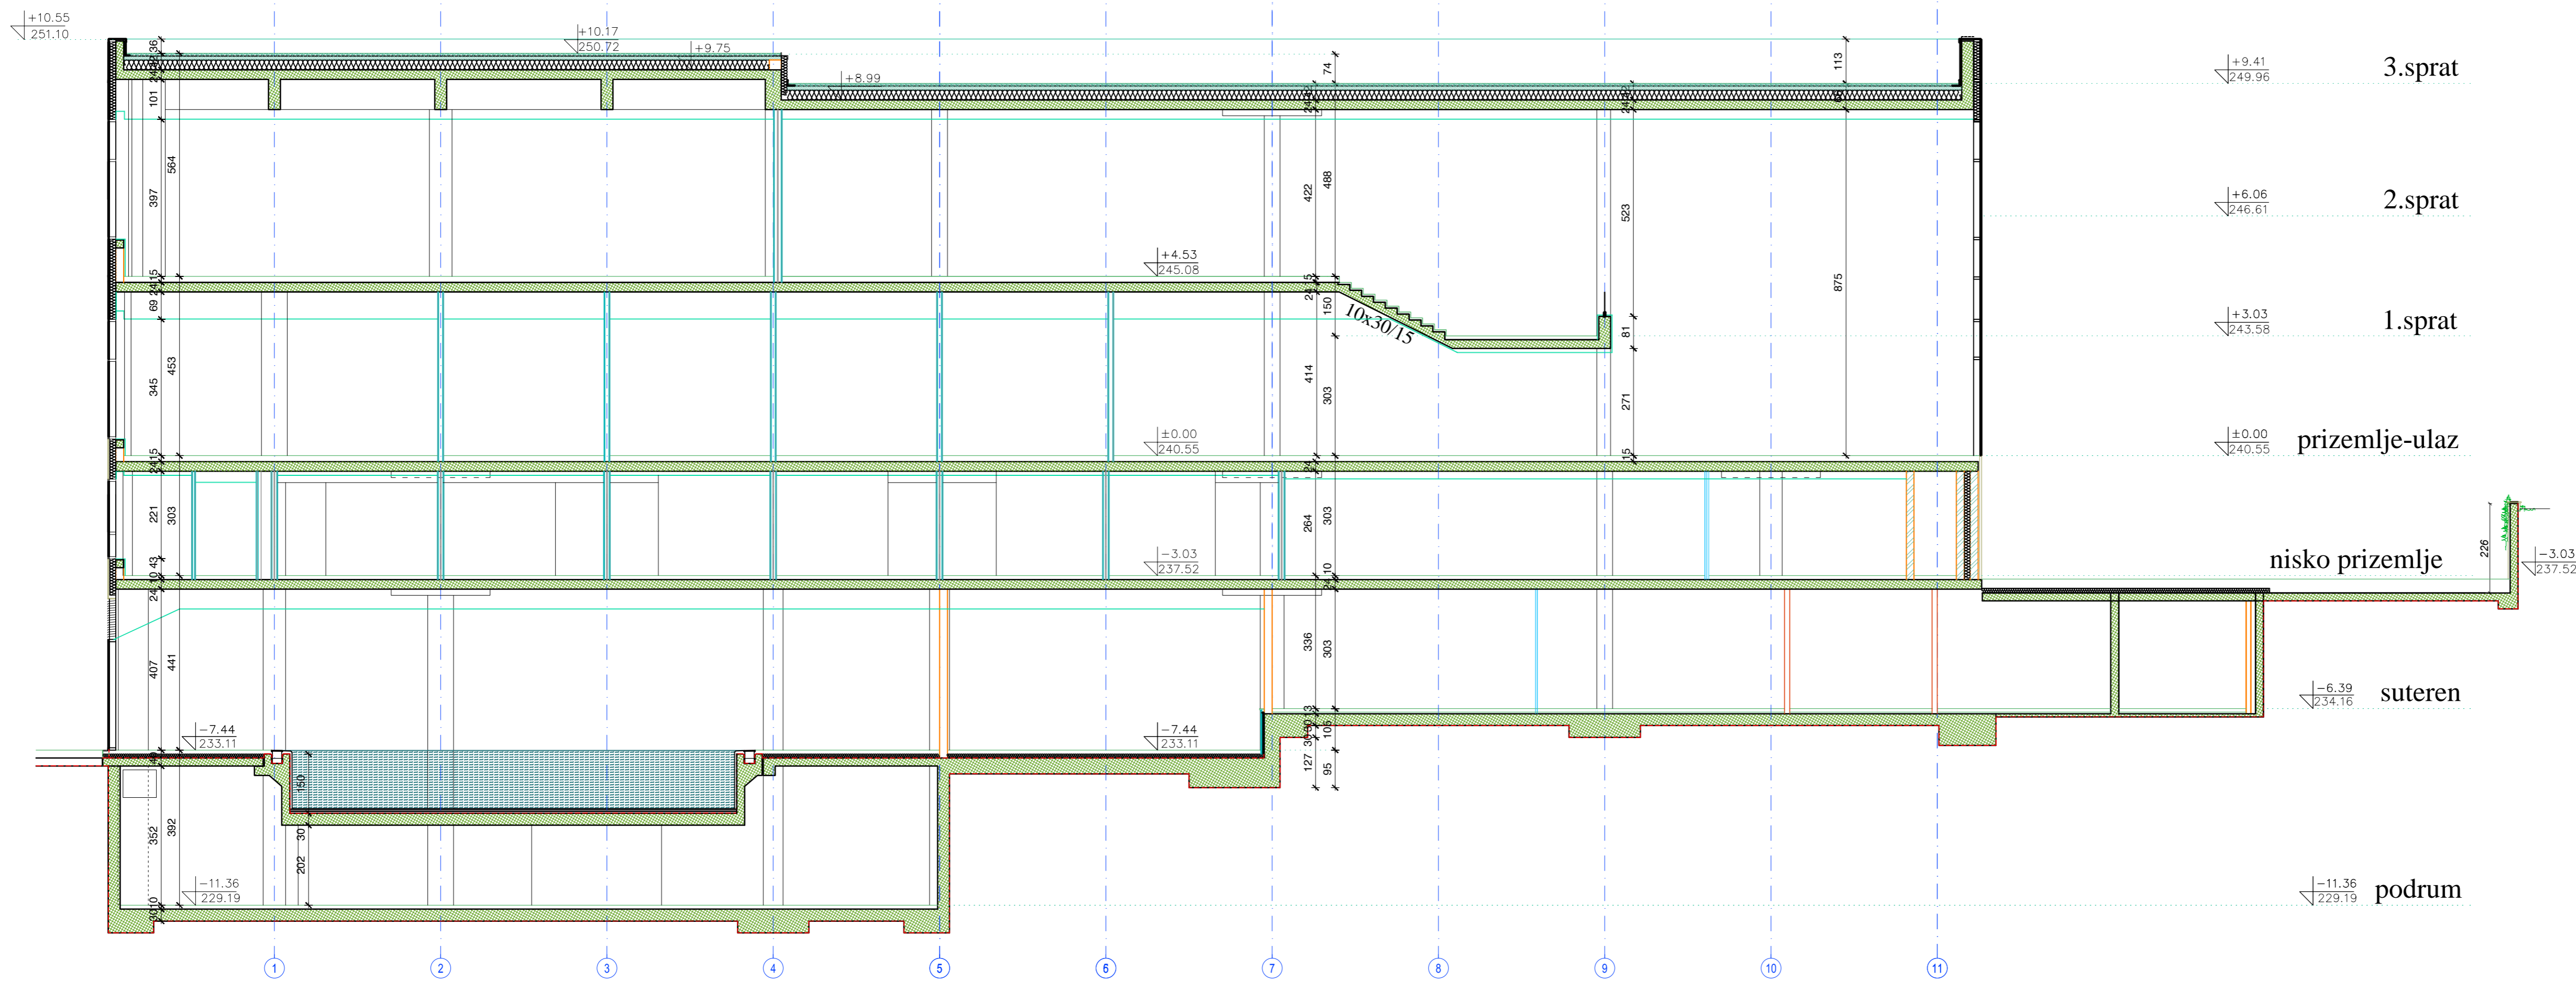

- Legenda materijala:**
- Armirani beton
 - Opeka
 - Giter blok
 - Postojeci zid - opaka
 - Postojeci zid - giter blok
 - Gips karton
 - Betonski blok
 - Termoizolacija (tvrdopresovana mineralna vuna/styrodur)
 - Hidroizolacija (volteks-bentonit)

±0.00 = 240.55

NAPOMENA:
FAZNOŠĆ IZGRADNJE PRIKAZANA NA OSNOVAMA I PRESECIMA
NIJE PRIKAZANA NA FASADAMA ZBOG KOSE PROJEKCIJE UPRAVNOG POGLEDA

	EASTBLOCK d.o.o. <small>EASTBLOCK D.O.O., RESAVSKA 16, BEOGRAD, SRBIJA, T:011 3236291, OFFICE@EASTBLOCK.RS</small>	ODGOVORNI PROJEKTANT: SANIIN GRBIĆ <small>ina</small> 300 0051 03	PROJEKTANT: DRAGANA TAJSIĆ <small>ina</small> BILJANA ANDRIĆ <small>ina</small> VESNA RIZO ĐURIĆ <small>ina</small>
			ODGOVORNI PROJEKTANT: Marina DUNJIĆ <small>ina</small> 300 7442 04
INVESTITOR: MPSS RESORT <small>do.o.</small> , BEOGRAD	ODGOVORNI PROJEKTANT: Marina DUNJIĆ <small>ina</small> 300 7442 04	PROJEKTANT: Đ. VIDAKOVIĆ <small>ina</small> Đ. TRIFUNOVIĆ <small>ina</small>	
OBJEKAT I MESTO GRADNJE: HOTEL "SLAVIJA" , ul. Svetog Save K.P. 695/4 I K.P. 680/3, K.O. VRNJAČKA BANJA	NAZIV PRILOGA: PRESEK 4-4		
FAZA PROJEKTA IDEJNO ARHITEKTONSKO RESENJE	RAZMERA: 1:100	DATUM: JAN '17	BR. PROJEKTA: 02/17
			BR. PRIL. 18




NAPOMENA:
 FAZNIŠT IZGRADNJE PRIKAZANA NA OSNOVAMA I PRESECIMA
 NIJE PRIKAZANA NA FASADAMA ZBOG KOSE PROJEKCIJE UPRAVNOG POGLEDA

IDR	EASTBLOCK d.o.o. EASTBLOCK O.O., BESAJSKA 16, BEOGRAD, SRBIJA T:011 332621, OFFICE@EASTBLOCK.RS	ODGOVORNI PROJEKTANT:	PROJEKTANT:
		SANJIN GRBIĆ s.p.a. 300 0051 03	DRAGANA TAJSIĆ s.p.a. BILJANA ANDRIĆ s.p.a. VESNA RIZO ĐURIĆ s.p.a.
URB	INTERACTIVE TECHNICAL DESIGN		STUDIO INTER INTERIA LAND PLAN D.O.O. VRNJAČKA BANJA 036 611117.
INVESTITOR:	MPSS RESORT DOO, BEOGRAD	ODGOVORNI PROJEKTANT:	PROJEKTANT:
		Marija DUNJIĆ s.p.a. 300 7442 04	Đ. VIDAKOVIĆ s.p.a. Đ. TRIFUNOVIĆ s.p.a.
OBJEKAT I MESTO GRADNJE:	HOTEL "SLAVIJA", ul. Svetog Save K.P. 695/41 K.P. 680/3, K.O. VRNJAČKA BANJA	NAZIV PRILOGA:	JUGOISTOCNI IZGLED
FAZA PROJEKTA	IDEJNO ARHITEKTONSKO RESENJE	RAZMERA:	DATUM:
		1:100	JAN '17
		BR. PROJEKTA:	BR. PRIL.
		02/17	19




NAPOMENA:
 FAZANOST IZGRADNJE PRIKAZANA NA OSNOVAMA I PRESECIMA
 NIJE PRIKAZANA NA FASADAMA ZBOG KOSE PROJEKCIJE UPRAVNOG POGLEDA

	EASTBLOCK d.o.o. <small>EASTBLOCK D.O.O., BESAJSKA 16, BEOGRAD, SRBIJA T:011 332621, OFFICE@EASTBLOCK.RS</small>	<small>ODGOVORNI PROJEKTANT:</small> SANJIN GRBIĆ s.p.a. <small>300 0051 03</small>	<small>PROJEKTANT:</small> DRAGANA TAJSIĆ s.p.a. BILJANA ANDRIĆ s.p.a. VESNA RIZO ĐURIĆ s.p.a.
	<small>INVESTITOR:</small> MPSS RESORT DOO, BEOGRAD	<small>ODGOVORNI PROJEKTANT:</small> MARINA ĐUNJIĆ s.p.a. <small>300 7442 04</small>	<small>PROJEKTANT:</small> Đ. VIDAKOVIĆ s.p.a. Đ. TRIFUNOVIĆ s.p.a.
<small>OBJEKAT I MESTO GRADNJE:</small> HOTEL "SLAVIJA", ul. Svetog Save K.P. 695/4 I K.P. 680/3, K.O. VRNJACKA BANJA	<small>NAZIV PRILOGA:</small> ZAPADNI IZGLED		
<small>FAZA PROJEKTA:</small> IDEJNO ARHITEKTONSKO RESENJE	<small>RAZMERA:</small> 1:100	<small>DATUM:</small> JAN '17	<small>BR. PROJEKTA:</small> 02/17
			<small>BR. PRIL.</small> 20

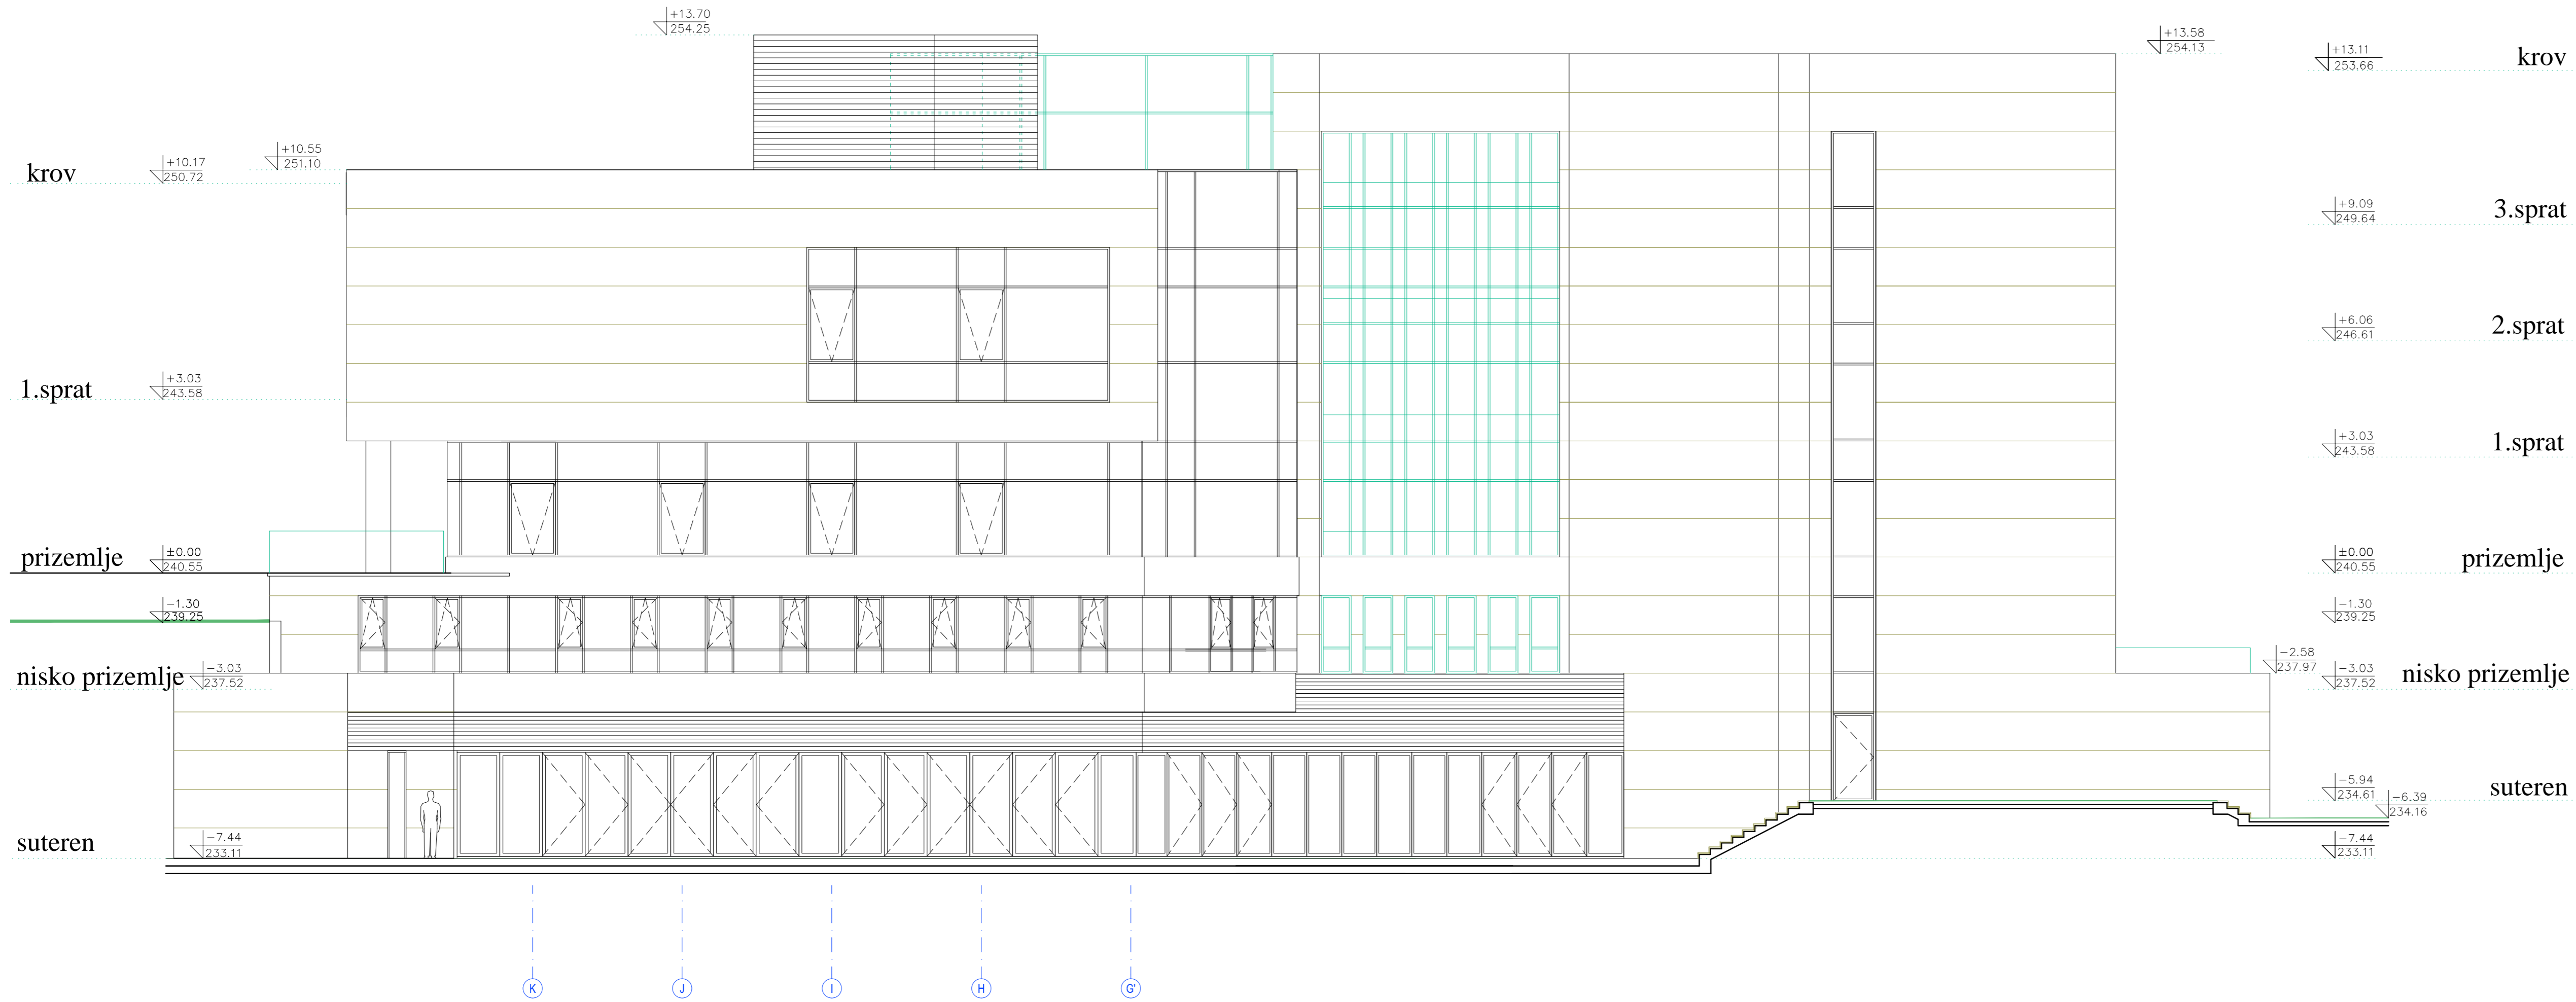


NAPOMENA:
 FAZNOŠĆ IZGRADNJE PRIKAZANA NA OSNOVAMA I PRESECIMA
 NIJE PRIKAZANA NA FASADAMA ZBOG KOŠE PROJEKCIJE UPRAVNOG POGLEDA

IDR	EASTBLOCK d.o.o. EASTBLOCK D.O.O., RESAVSKA 16, BEOGRAD, SRBIJA T:011 3236291, OFFICE@EASTBLOCK.RS	ODGOVORNI PROJEKTANT: SANJIN GRBIĆ <small>dra</small> 300 0051 03	PROJEKTANT: DRAGANA TAJSIĆ <small>dra</small> , BILJANA ANDRIĆ <small>dra</small> , VESNA RIZO ĐURIĆ <small>dra</small>
		URB	INTERACTIVE TECHNICAL DESIGN
INVESTITOR:	MPSS RESORT DOO, BEOGRAD	ODGOVORNI PROJEKTANT: Marina DUNJIĆ <small>dra</small> , 300 7442 04	PROJEKTANT: Đ. VIDAKOVIĆ <small>dra</small> , Đ. TRIFUNOVIĆ <small>dra</small>
OBJEKAT I MESTO GRADNJE:	HOTEL "SLAVIJA", ul. Svetog Save K.P. 695/4 I K.P. 680/3, K.O. VRNJAČKA BANJA	NAZIV PRILOGA: SEVERNI IZGLED	
FAZA PROJEKTA	IDEJNO ARHITEKTONSKO RESENJE	RAZMERA: 1:100	DATUM: JAN '17
		BR. PROJEKTA: 02/17	BR. PRIL. 21

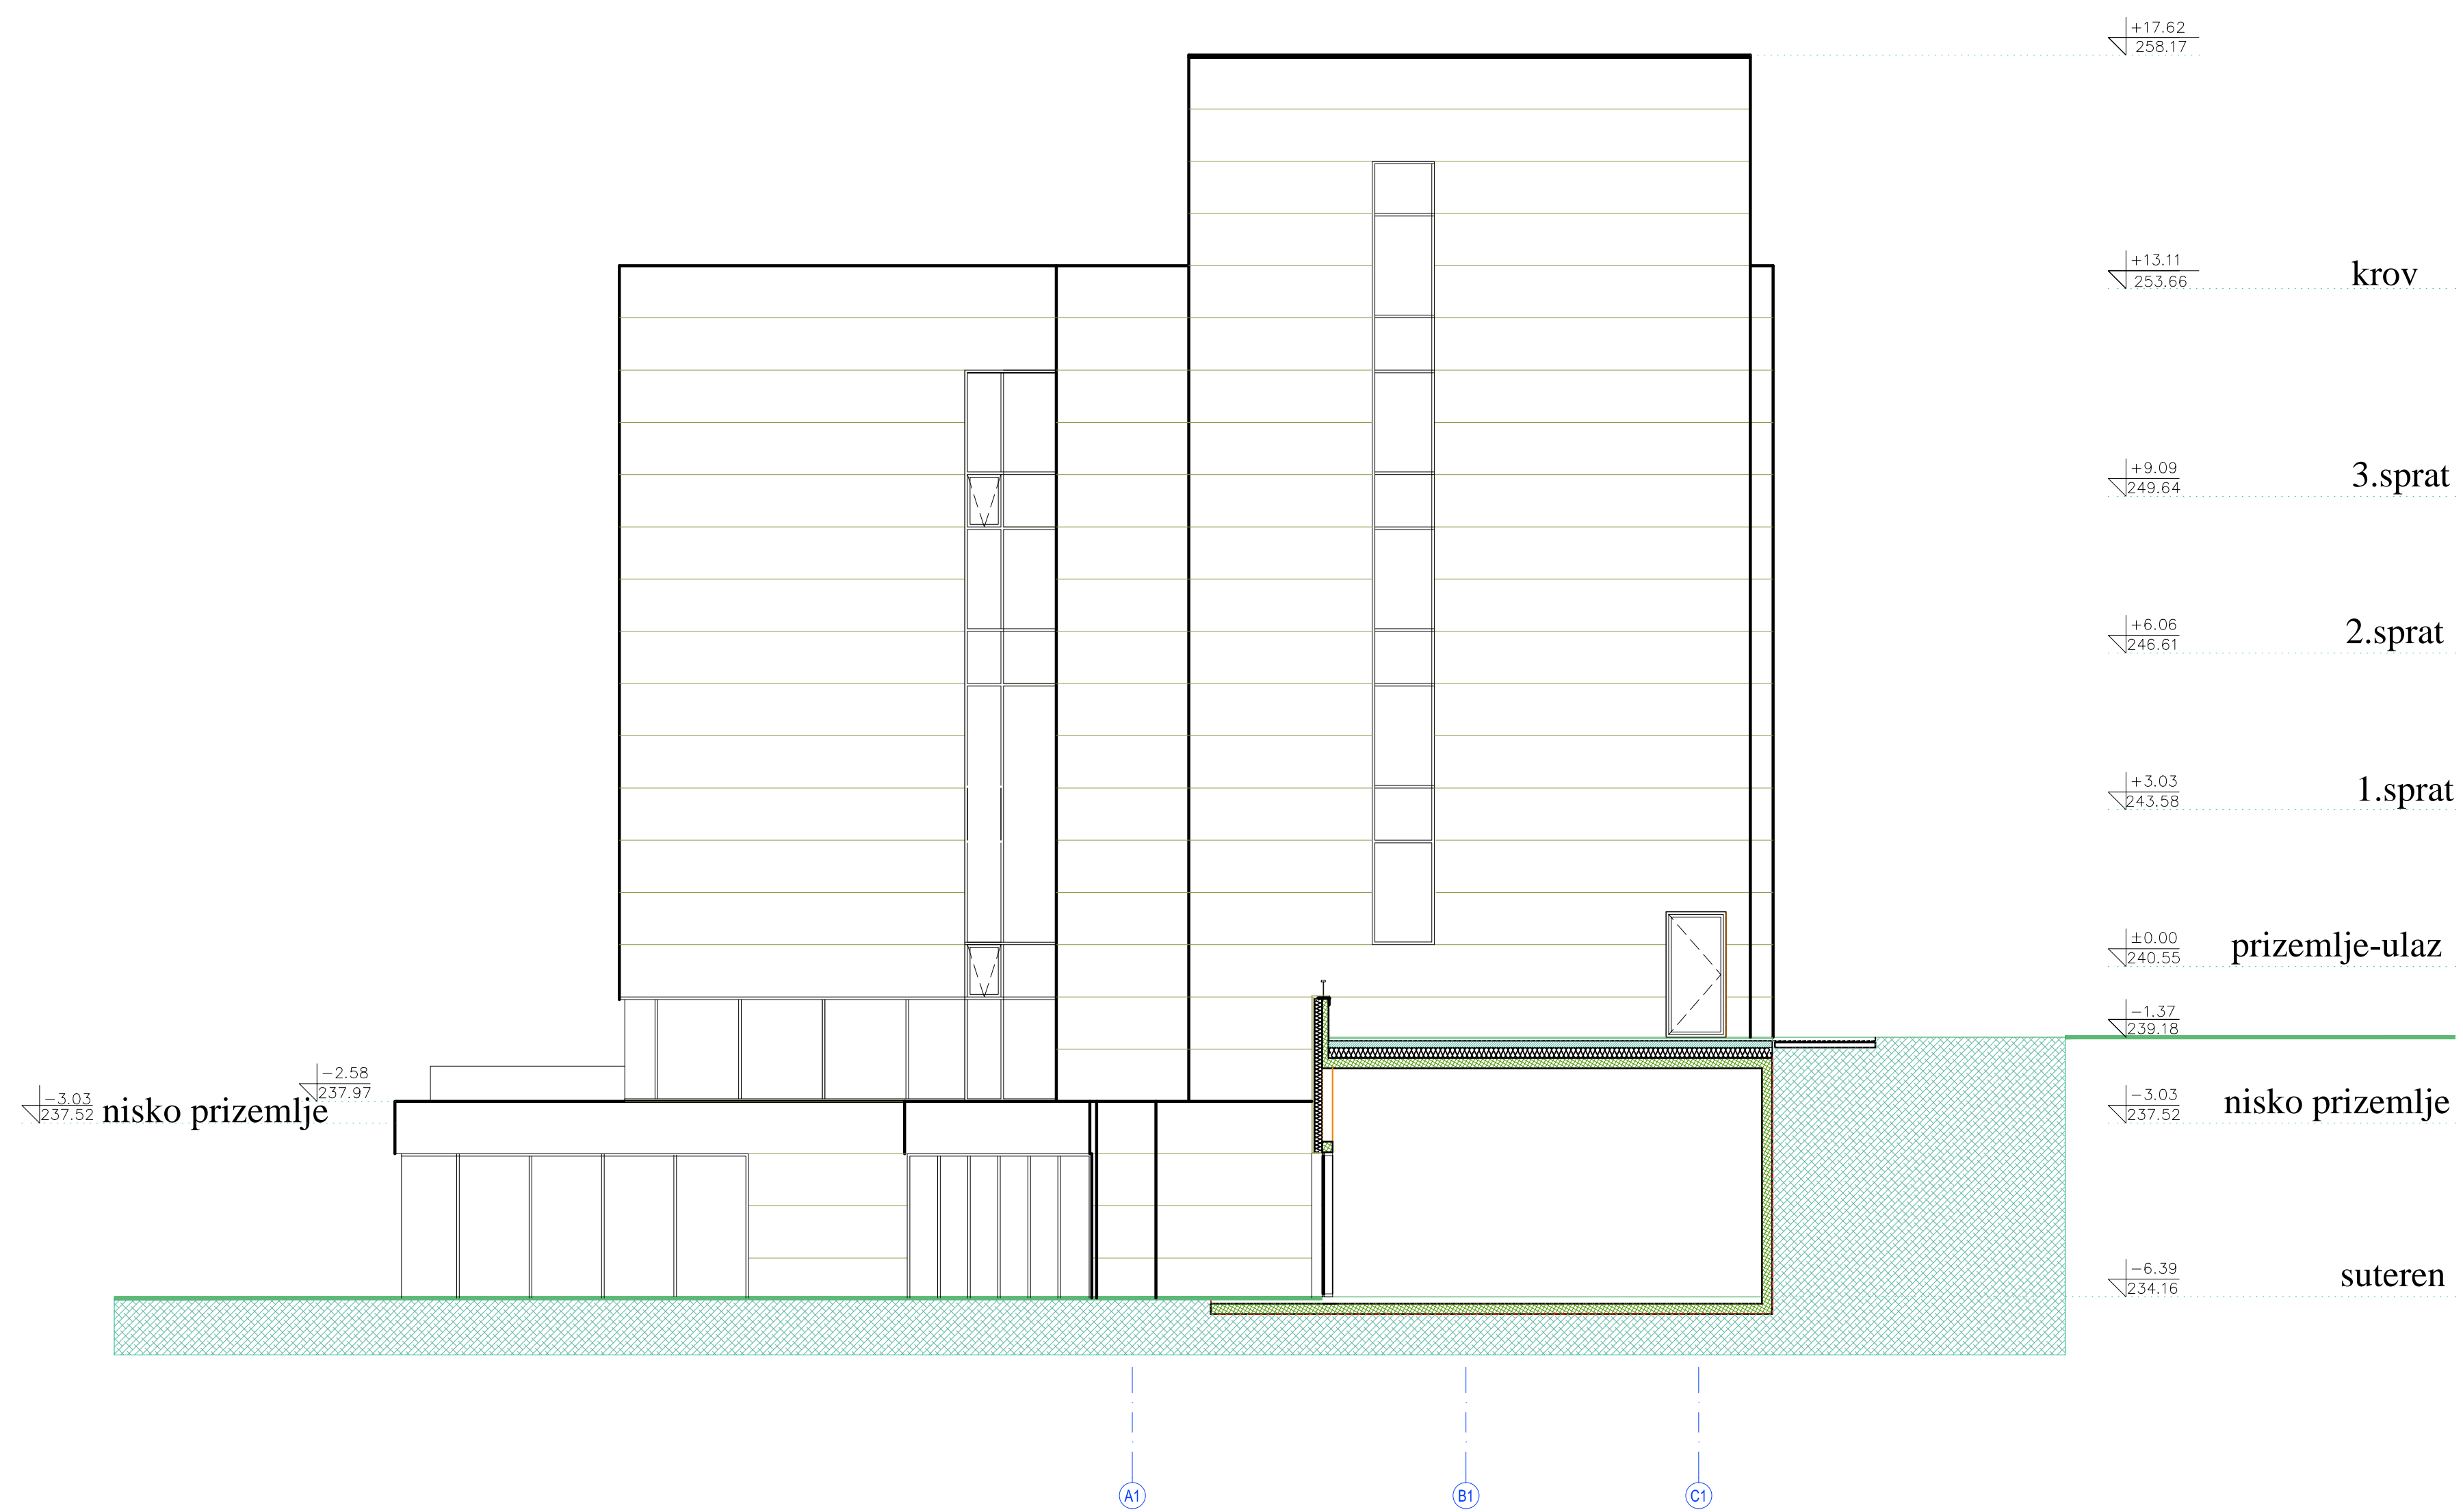

NAPOMENA:
 FAZNOST IZGRADNJE PRIKAZANA NA OSNOVAMA I PRESECIMA
 NIJE PRIKAZANA NA FASADAMA ZBOG KOSE PROJEKCIJE UPRAVNOG POGLEDA

IDR	EASTBLOCK d.o.o. EASTBLOCK D.O.O., RESAVSKA 16, BEOGRAD, SRBIJA, T:011 3236291, OFFICE@EASTBLOCK.RS	ODGOVORNI PROJEKTANTI: SANJIN GRBIĆ d.o.o. 300 0051 03	PROJEKTANT: DRAGANA TAJSIĆ d.o.o. BILJANA ANDRIĆ d.o.o. VESNA RIZO ĐURIĆ d.o.o.
		URB	INTERACTIVE TECHNICAL DESIGN
INVESTITOR:	MPSS RESORT doo, BEOGRAD	ODGOVORNI PROJEKTANT: Marina DUNJIĆ d.o.o. 300 7442 04	PROJEKTANT: Đ. VIDAKOVIĆ i.a. Đ. TRIFUNOVIĆ i.g.
OBJEKAT I MESTO GRADNJE:	HOTEL "SLAVIJA", ul. Svetog Save K.P. 695/4 I K.P. 680/3, K.O. VRNJAČKA BANJA	NAZIV PRILOGA: JUZNI IZGLLED	
FAZA PROJEKTA	IDEJNO ARHITEKTONSKO RESENJE	RAZMERA: 1:100	DATUM: JAN '17
		BR. PROJEKTA: 02/17	BR. PRIL: 22

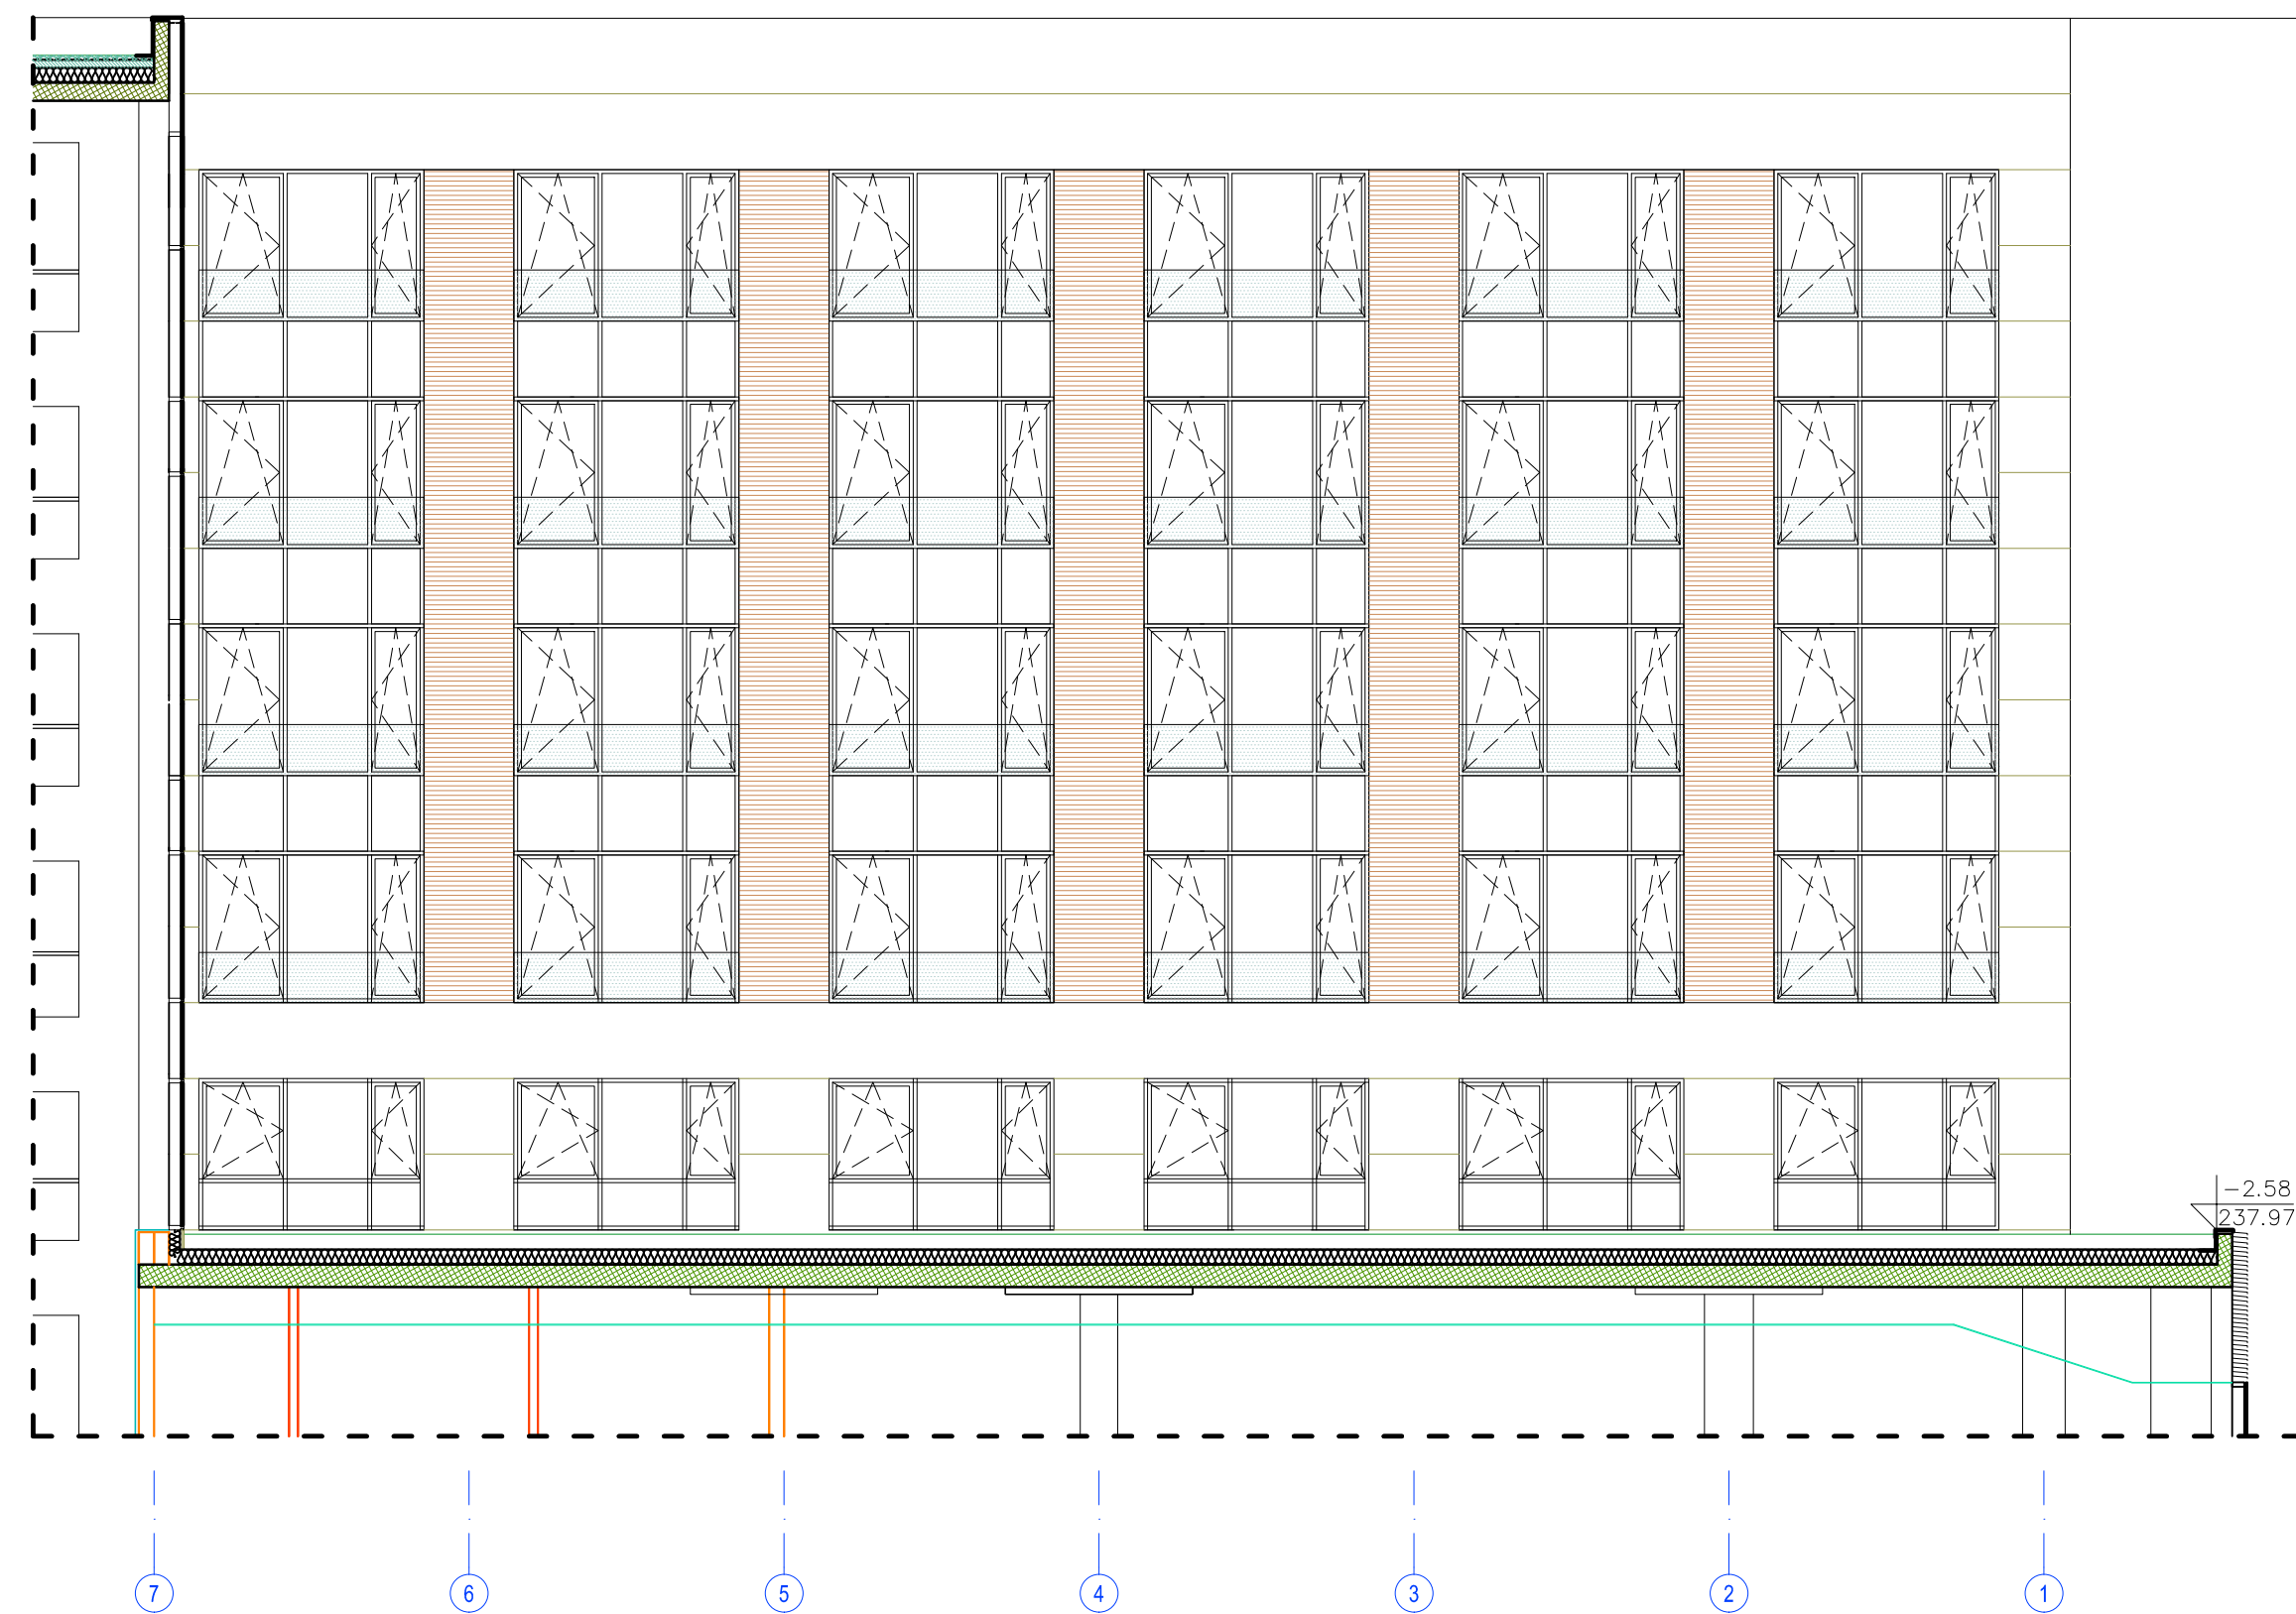

+13.11
253.66 krov

+9.09
249.64 3.sprat

+6.06
246.61 2.sprat

+3.03
243.58 1.sprat


±0.00
240.55 prizemlje

-3.03
237.52 nisko prizemlje

NAPOMENA:
FAZNOST IZGRADNJE PRIKAZANA NA OSNOVAMA I PRESECIMA
NIJE PRIKAZANA NA FASADAMA ZBOG KOSE PROJEKCIJE UPRAVNOG POGLEDA

IDR	EASTBLOCK d.o.o. EASTBLOCK D.O.O., RESAVSKA 16, BEOGRAD, SRBIJA, T:011 3236291, OFFICE@EASTBLOCK.RS	ODGOVORNI PROJEKTANT: SANJIN GRBIĆ d.o.o. 300 0051 03	PROJEKTANT: DRAGANA TAJSIĆ d.o.o. BILJANA ANDRIĆ d.o.o. VESNA RIZO ĐURIĆ d.o.o.
		URB	INTERACTIVE TECHNICAL DESIGN
INVESTITOR:	MPSS RESORT doo, BEOGRAD	ODGOVORNI PROJEKTANT: Marina DUNJIĆ d.o.o. 300 7442 04	PROJEKTANT: Đ. VIDAKOVIĆ i.a. Đ. TRIFUNOVIĆ i.g.
OBJEKAT I MESTO GRADNJE:	HOTEL "SLAVIJA", ul. Svetog Save K.P. 695/4 K.P. 680/3, K.O. VRNJAČKA BANJA	NAZIV PRILOGA: UNUTRASNJI IZGLED	
FAZA PROJEKTA	IDEJNO ARHITEKTONSKO RESENJE	RAZMERA: 1:100	DATUM: JAN '17
		BR. PROJEKTA: 02/17	BR. PRIL. 23

IZGLED ULAZNOG DELA OBJEKTA

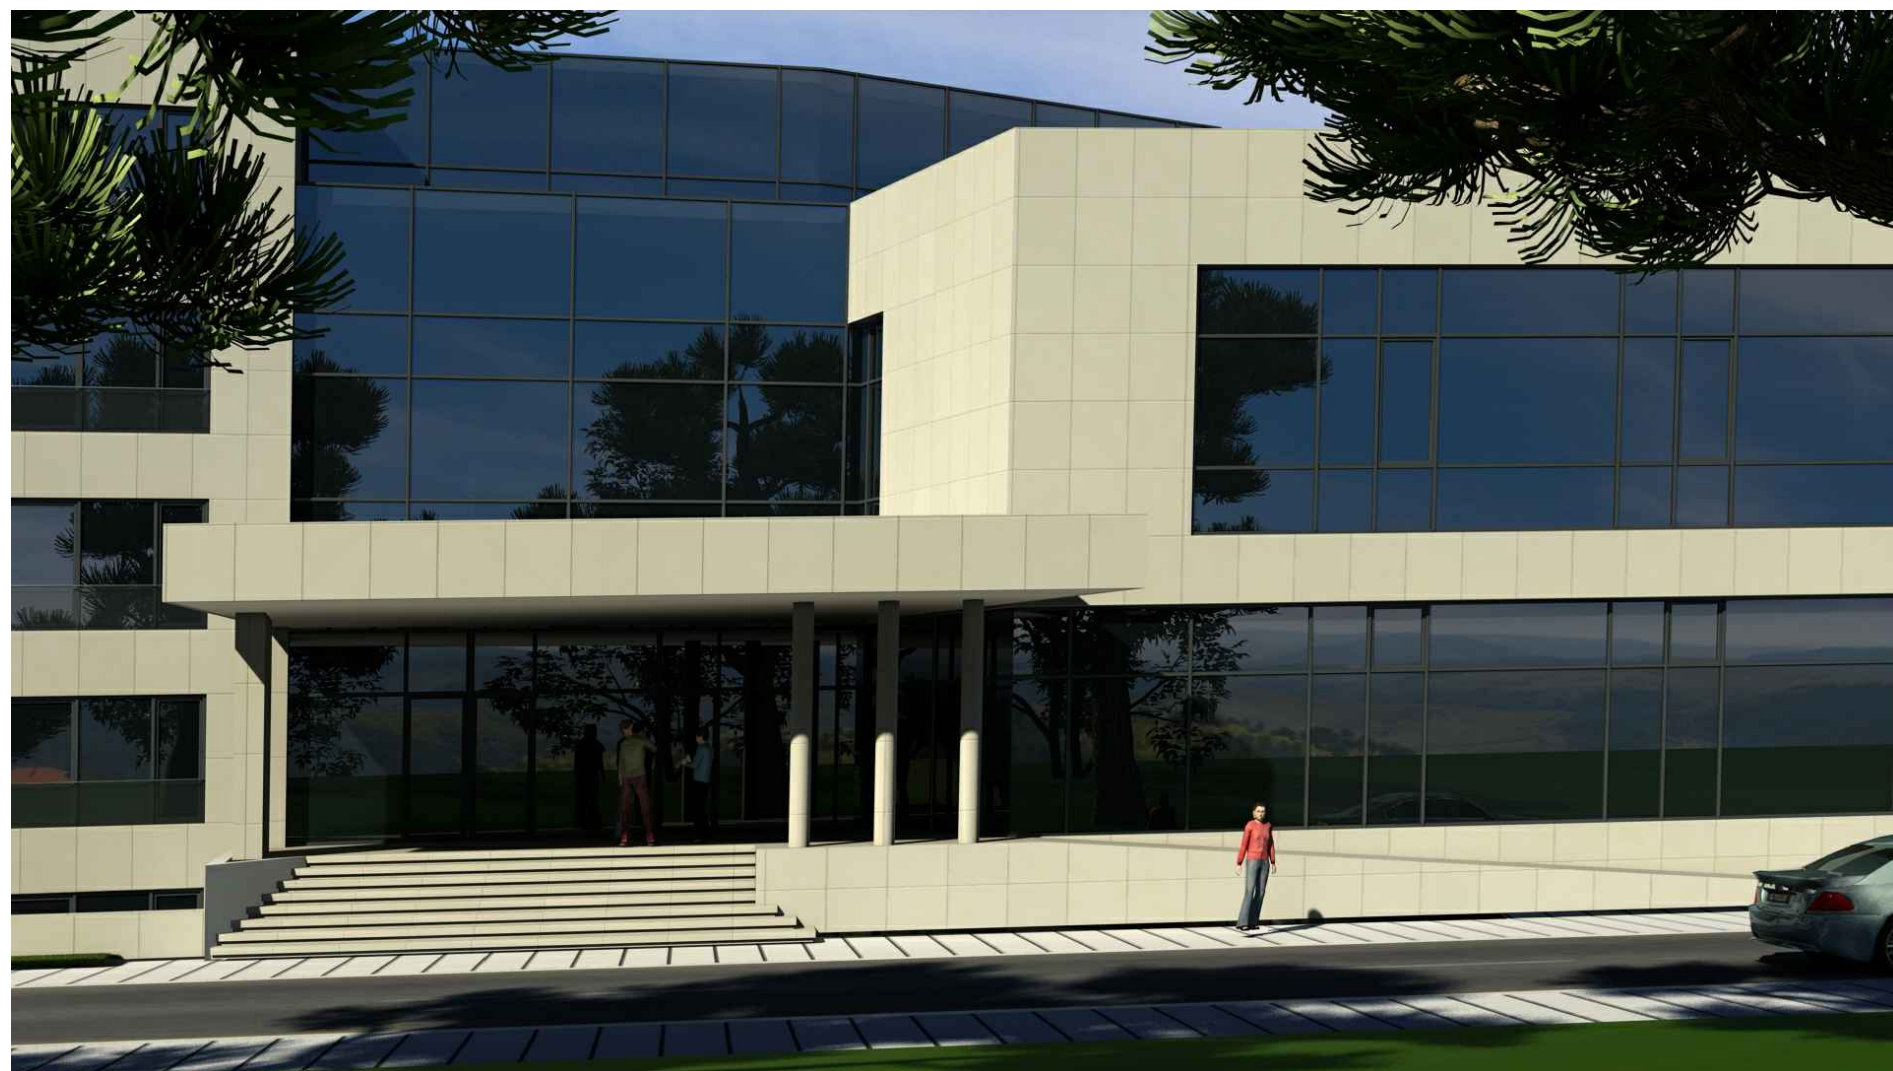

ULICNA FASADA, ULICA SVETOG SAVE



BOCNA FASADA, POGLED IZ ULICE PROLETERSKIH BRIGADA



DVORISNA FASADA



	EASTBLOCK d.o.o. <small>EASTBLOCK D.O.O., RESAVSKA 16, BEOGRAD, SRBIJA, T:011 3236291, OFFICE@EASTBLOCK.RS</small>	<small>ODGOVORNI PROJEKTANT:</small> SANJIN GRBIĆ d.o.o. 300 0051 03	<small>PROJEKTANT:</small> DRAGANA TAJŠIĆ d.o.o., BILJANA ANDRIĆ d.o.o., VESNA RIZO ĐURIĆ d.o.o.
	 <small>INTERACTIVE TECHNICAL DESIGN</small>		<small>PROJEKTANT:</small> STUDIO INTER <small>INTERRA LAND PLAN D.O.O., VRNJAČKA BANJA 036 611117.</small>
<small>INVESTITOR:</small>	MPSS RESORT doo, BEOGRAD	<small>ODGOVORNI PROJEKTANT:</small> Marina DUNJIĆ d.o.o. 300 7442 04	<small>PROJEKTANT:</small> Đ. VIDAKOVIĆ i.a., Đ. TRIFUNOVIĆ i.g.
<small>OBJEKAT I MESTO GRADNJE:</small>	HOTEL "SLAVIJA", ul. Svetog Save K.P. 695/4 K.P. 680/3, K.O. VRNJAČKA BANJA	<small>NAZIV PRILOGA:</small> 3D PRIKAZ OBJEKTA	
<small>FAZA PROJEKTA</small>	IDEJNO ARHITEKTONSKO RESENJE	<small>RAZMERA:</small> 1:100	<small>DATUM:</small> JAN '17
		<small>BR. PROJEKTA:</small> 02/17	<small>BR. PRIL.</small> 24